


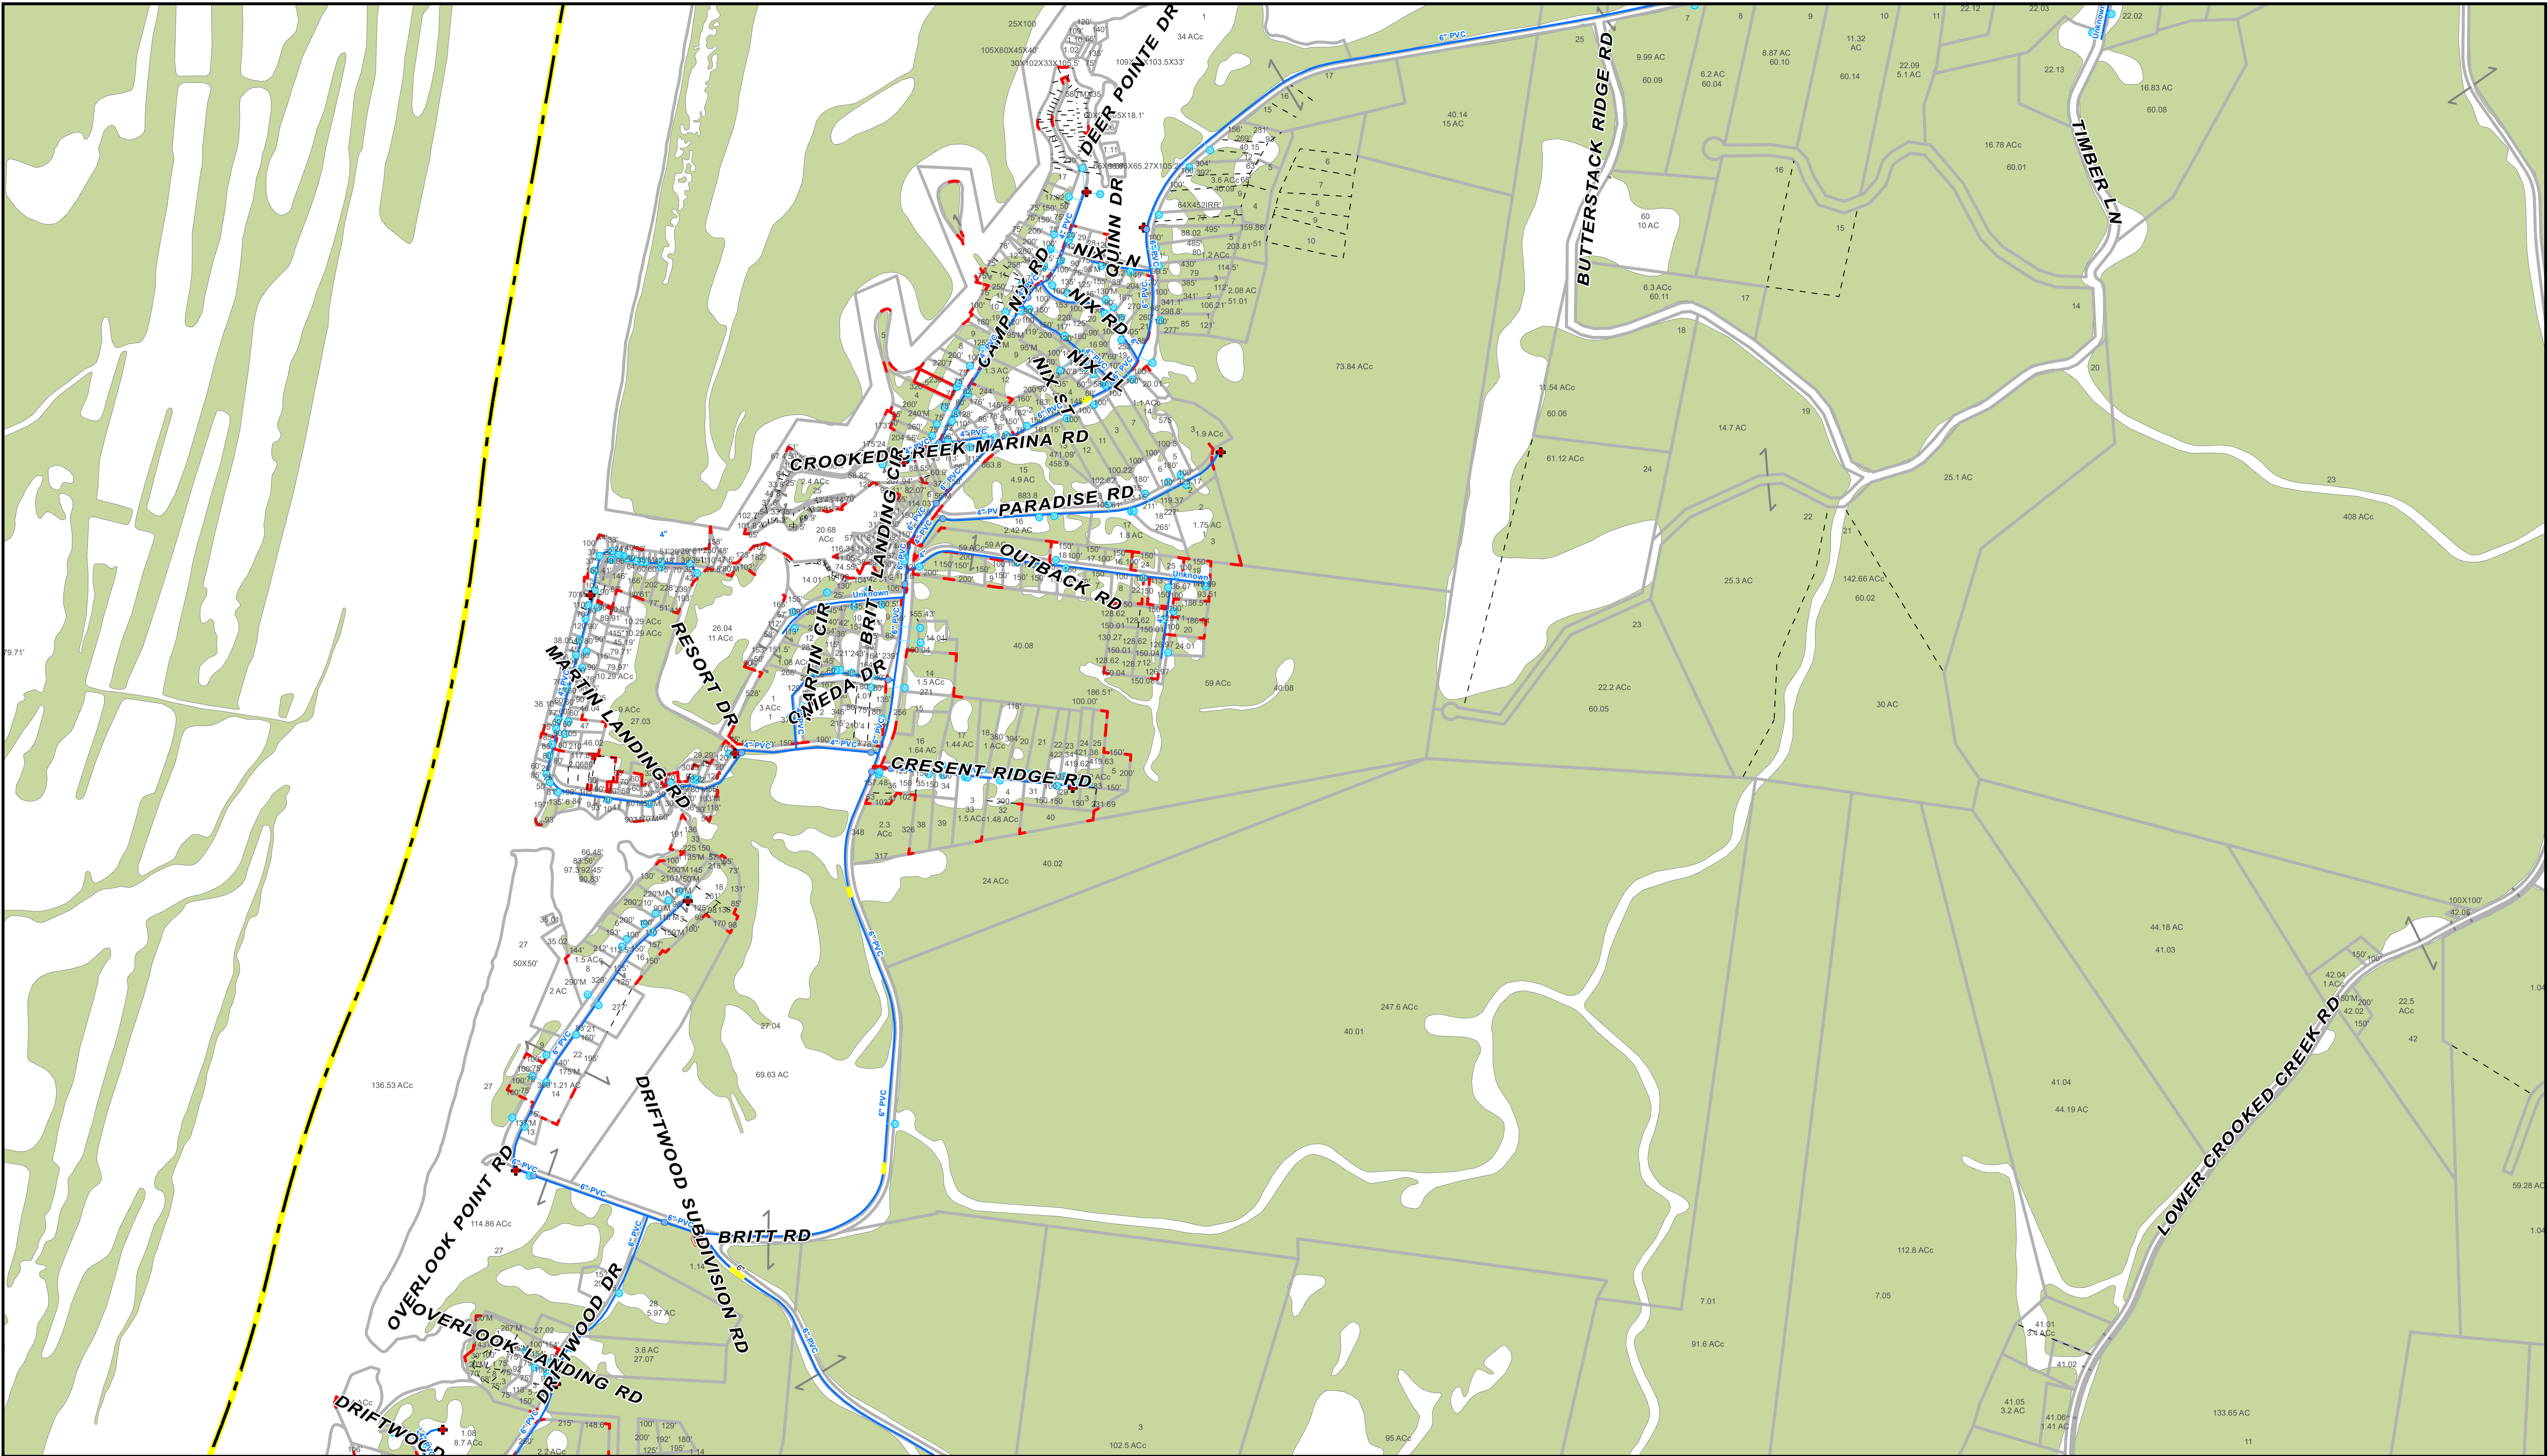

REVISIONS			
REV.	DATE	DESCRIPTION	INITIALS

Map Sheet Index			
011	010	009	003 004
012	013	014	008 007
024	023	022	021 020 019
025	026	027	028 029 030
038	037	036	035 034 033
042	043	044	045 046
050	051	052	053 054
059	060	061	062 063


- +

Water Fire Hydrant
- Water Valve
- Water Meter
- Water Tank
- Water Main
- - -

Abandoned Water Main
- Water Service Line
- Bore/Crossing
- Casing
- Ⓜ

Water Test Meter
- WTP

Water Treatment Plant

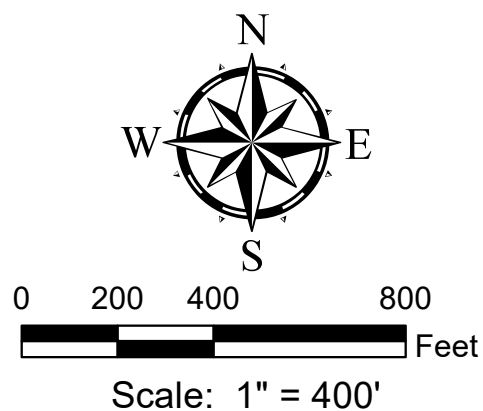

GRW
engineering | architecture | geospatial

This map and Geographic Information System (GIS) have been prepared by GRW for the use of the Town of Lobelville ONLY. The Town of Lobelville, it's agents or assigns, make no representations as to it's accuracy. It should not be relied upon by any other person, organization or entity.

GRW Project No. 2804-001



Water System
Lobelville, Tennessee
Map Sheet 8 of 35

Date: 3/3/2025