


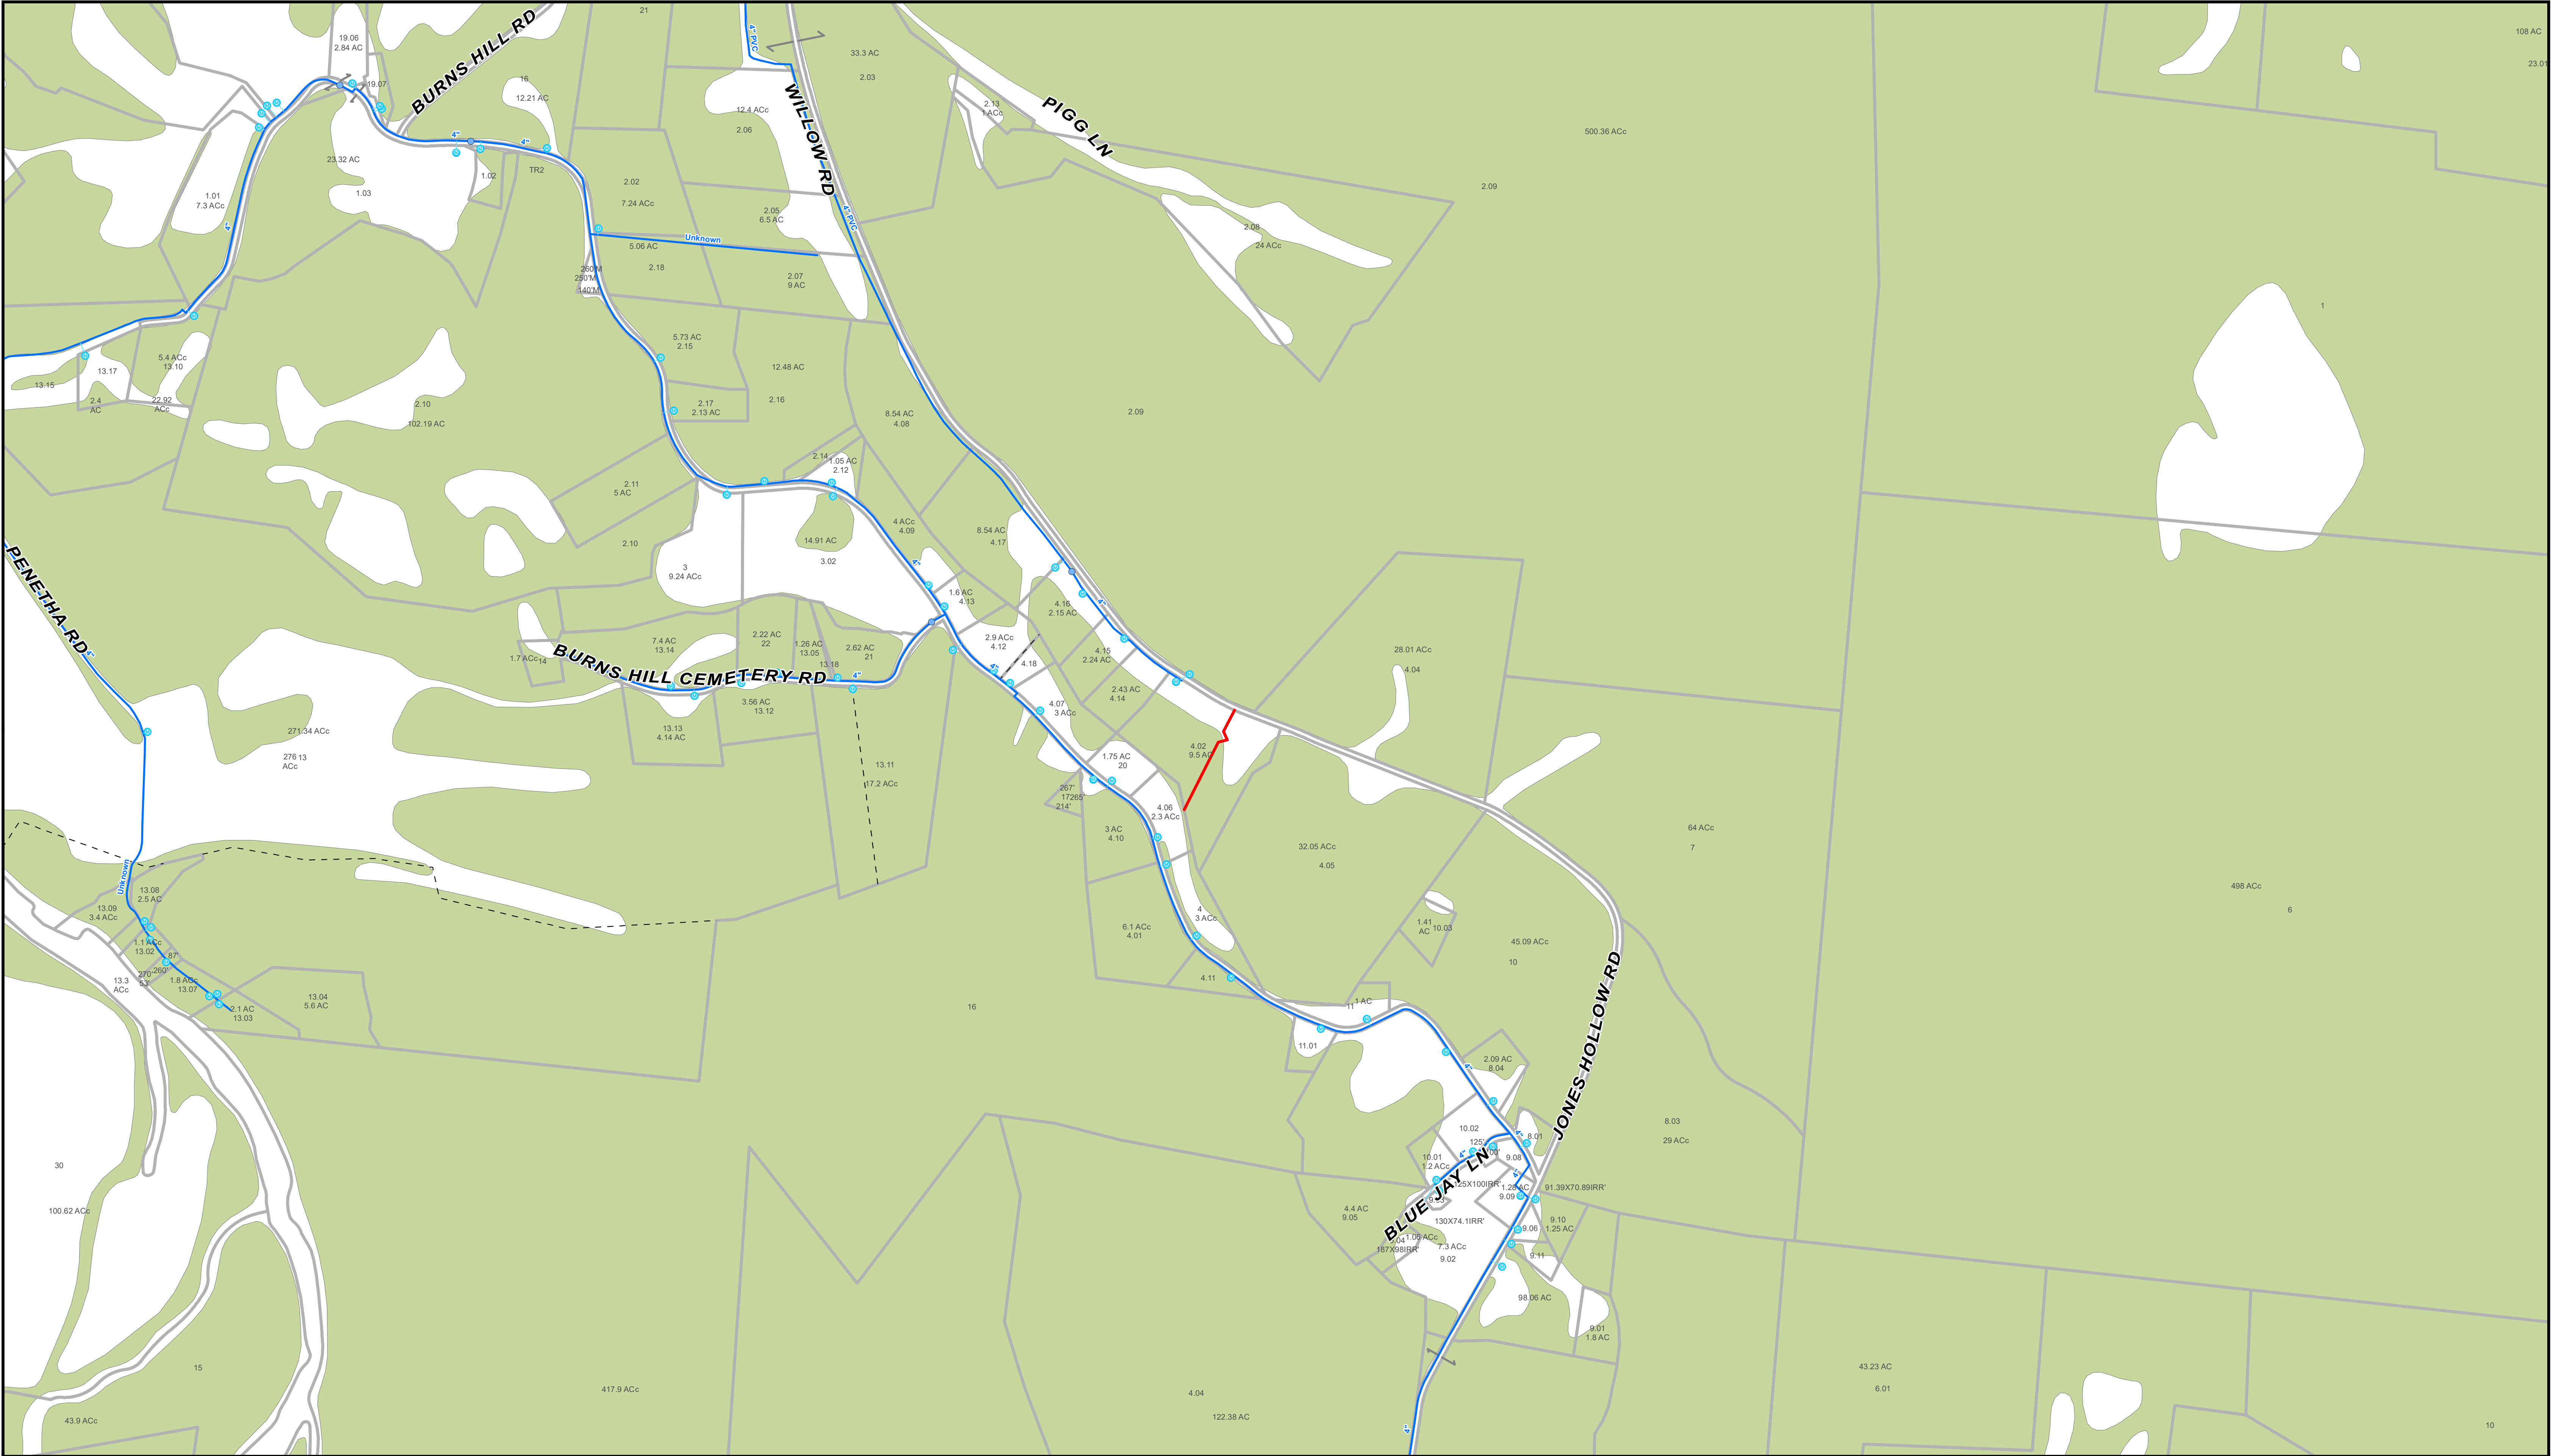

REVISIONS			
REV.	DATE	DESCRIPTION	INITIALS

Map Sheet Index					
	011	010	009	003	004
	012	013	014	015	016
024	023	022	021	020	019
025	026	027	028	029	030
038	037	036	035	034	033
	042			045	046
				050	
				059	

- +

Water Fire Hydrant

●

Water Valve

○

Water Meter

⦿

Water Tank
- Water Main

- - -

Abandoned Water Main

—

Water Service Line
- Bore/Crossing

—


Casing

Ⓜ

Water Test Meter

WTP

Water Treatment Plant

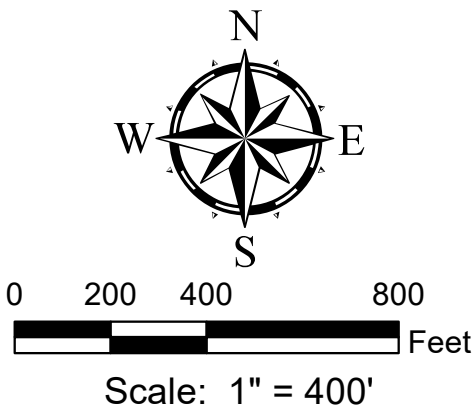

GRW
engineering | architecture | geospatial

This map and Geographic Information System (GIS) have been prepared by GRW for the use of the Town of Lobelville ONLY. The Town of Lobelville, it's agents or assigns, make no representations as to it's accuracy. It should not be relied upon by any other person, organization or entity.

GRW Project No. 2804-001

Water System
Lobelville, Tennessee

Map Sheet 25 of 35

Date: 3/3/2025