



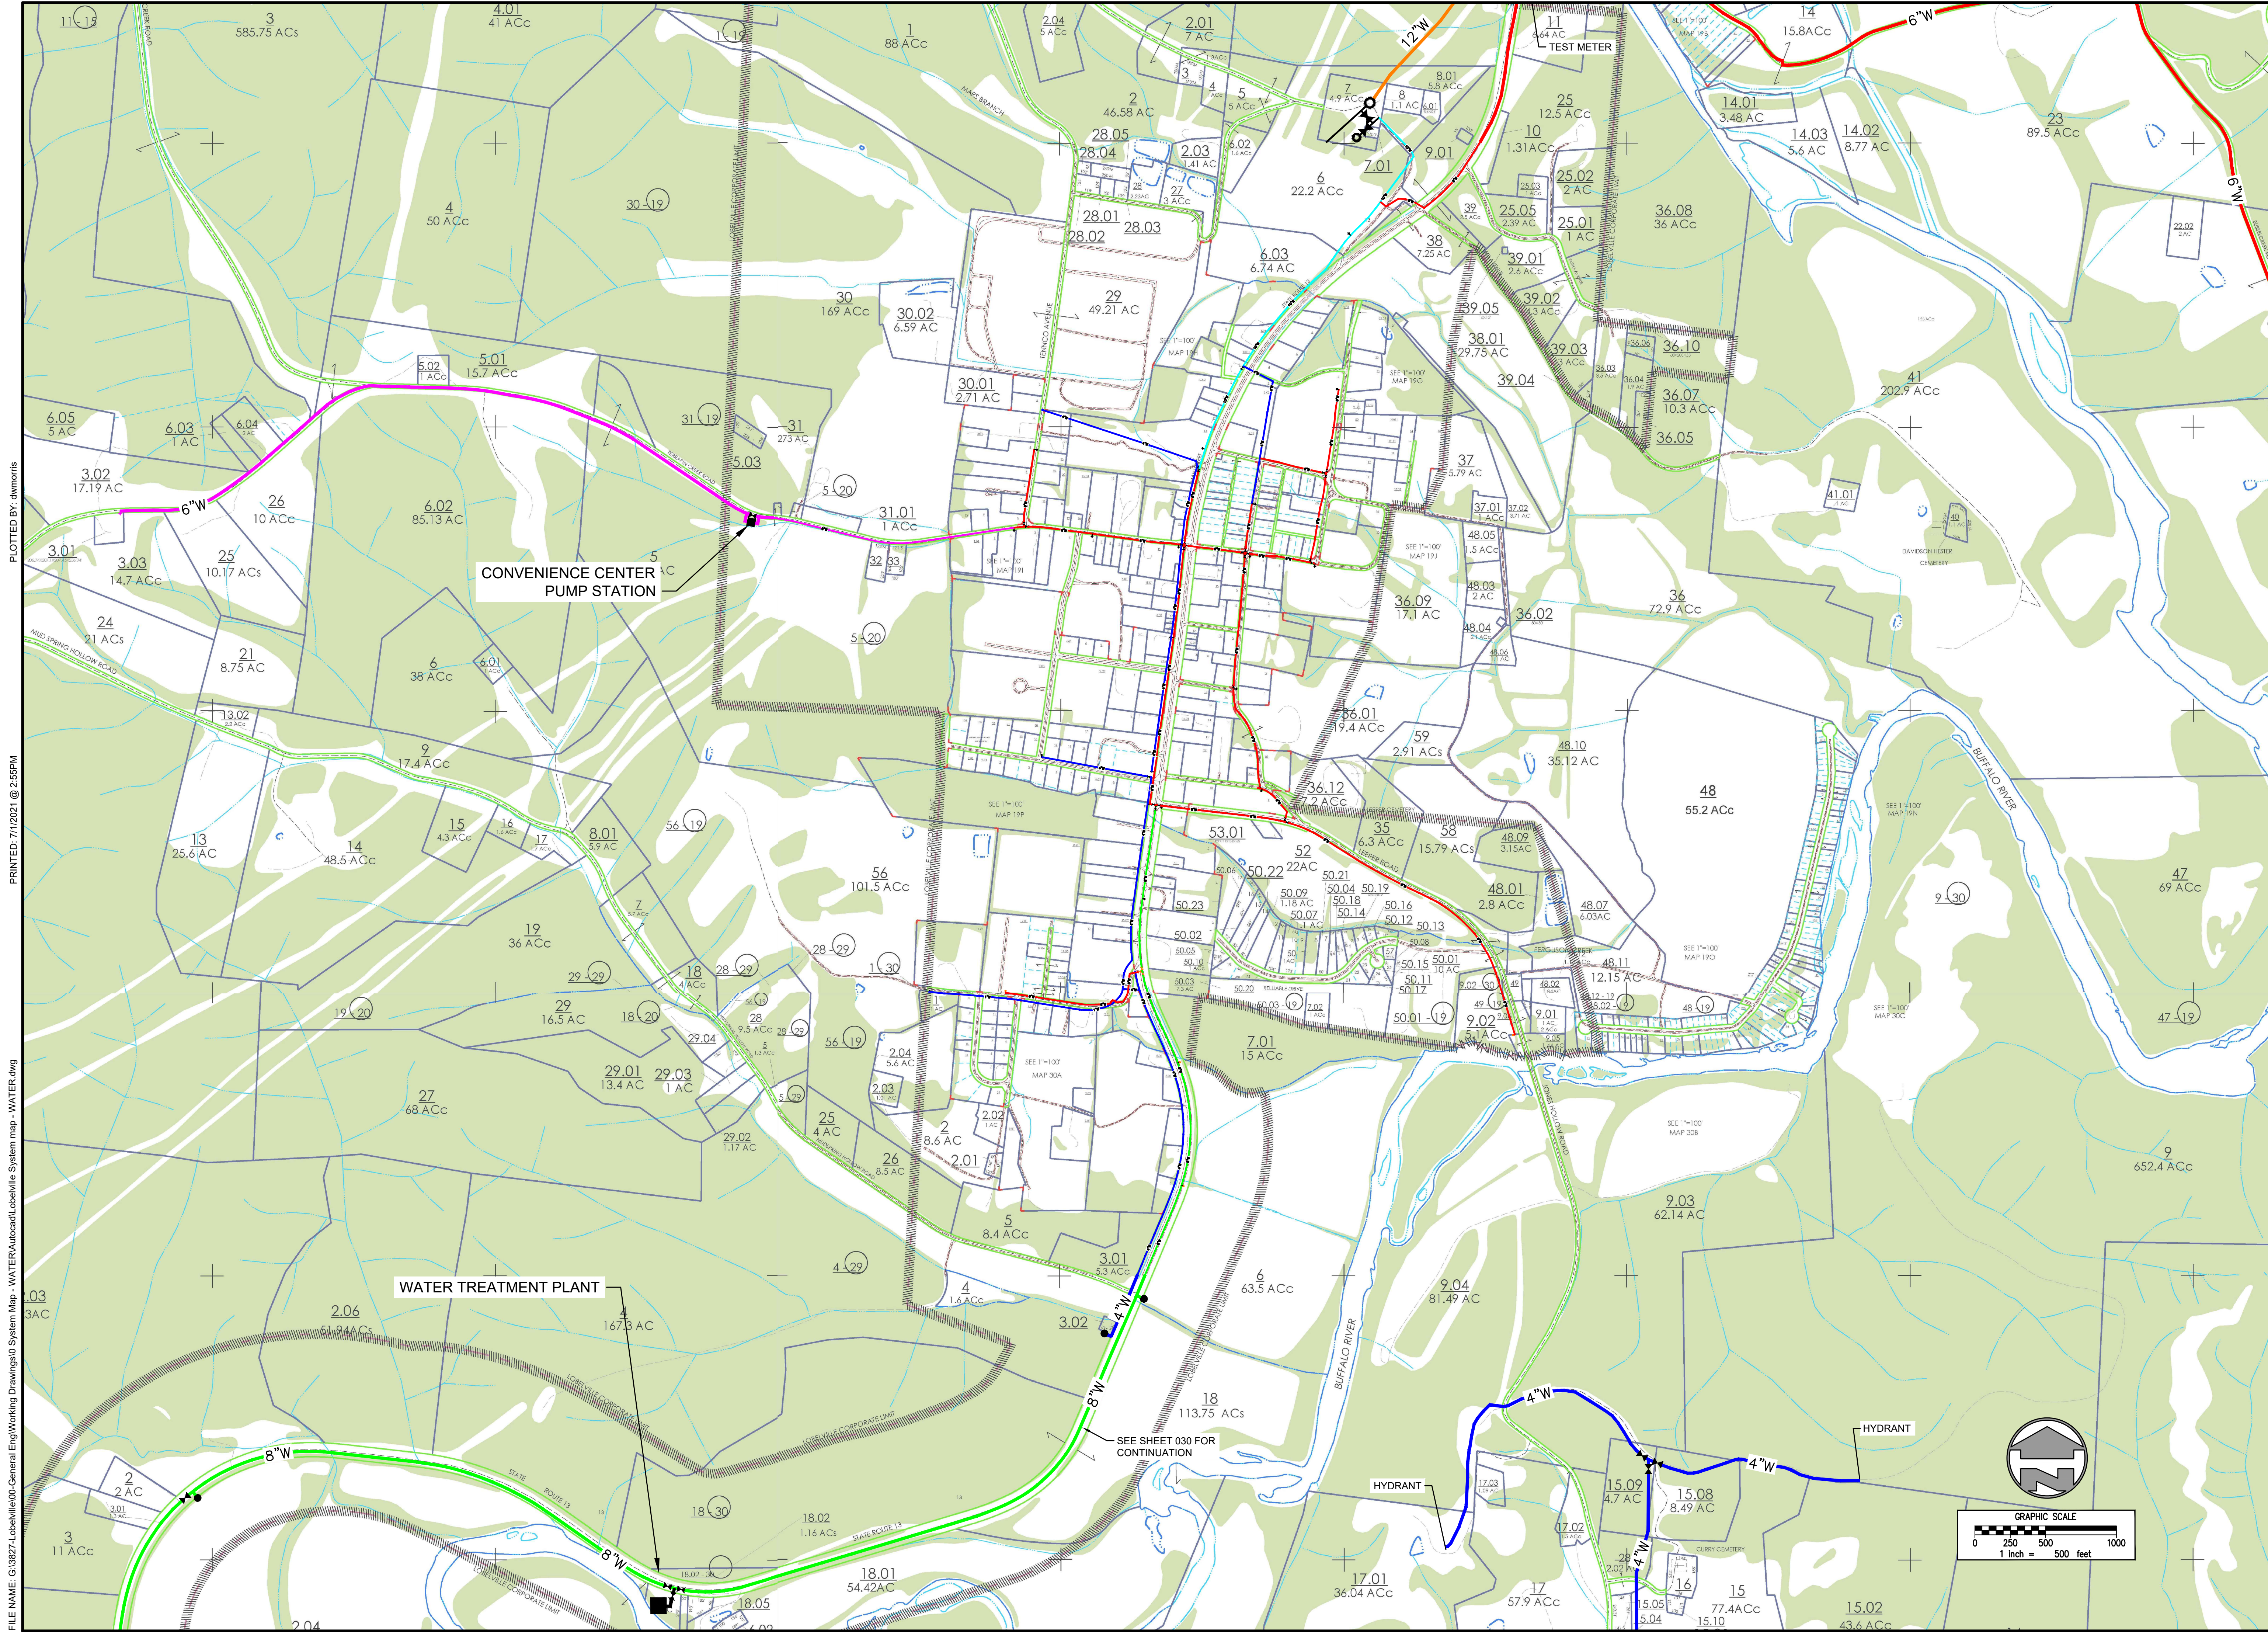

FILE NAME: C:\3227-Lobelville\03-General Eng\Working Drawings\0 System Map - WATER\Autocad\Lobelville System map - WATER.dwg
PRINTED 7/1/2021 @ 2:55PM
PLOTTED BY: dvmorris

GRW PROJECT NO. XXXX

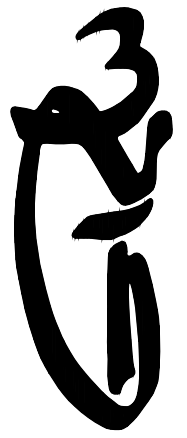

engineering | architecture | geospatial

www.grwinc.com

CITY OF LOBELVILLE
WATER DISTRIBUTION SYSTEM
CITY OF LOBELVILLE, TENNESSEE

DESIGNED	JWH
DATE	
BY	

STAFF	JWH
REVIEWED	
APPROVED	

SCALE CHECK: THIS MARK SHOULD MEASURE EXACTLY 1" WHEN PLOTTED

SCALE:
AS NOTED
SHEET NO.

1 OF 1