


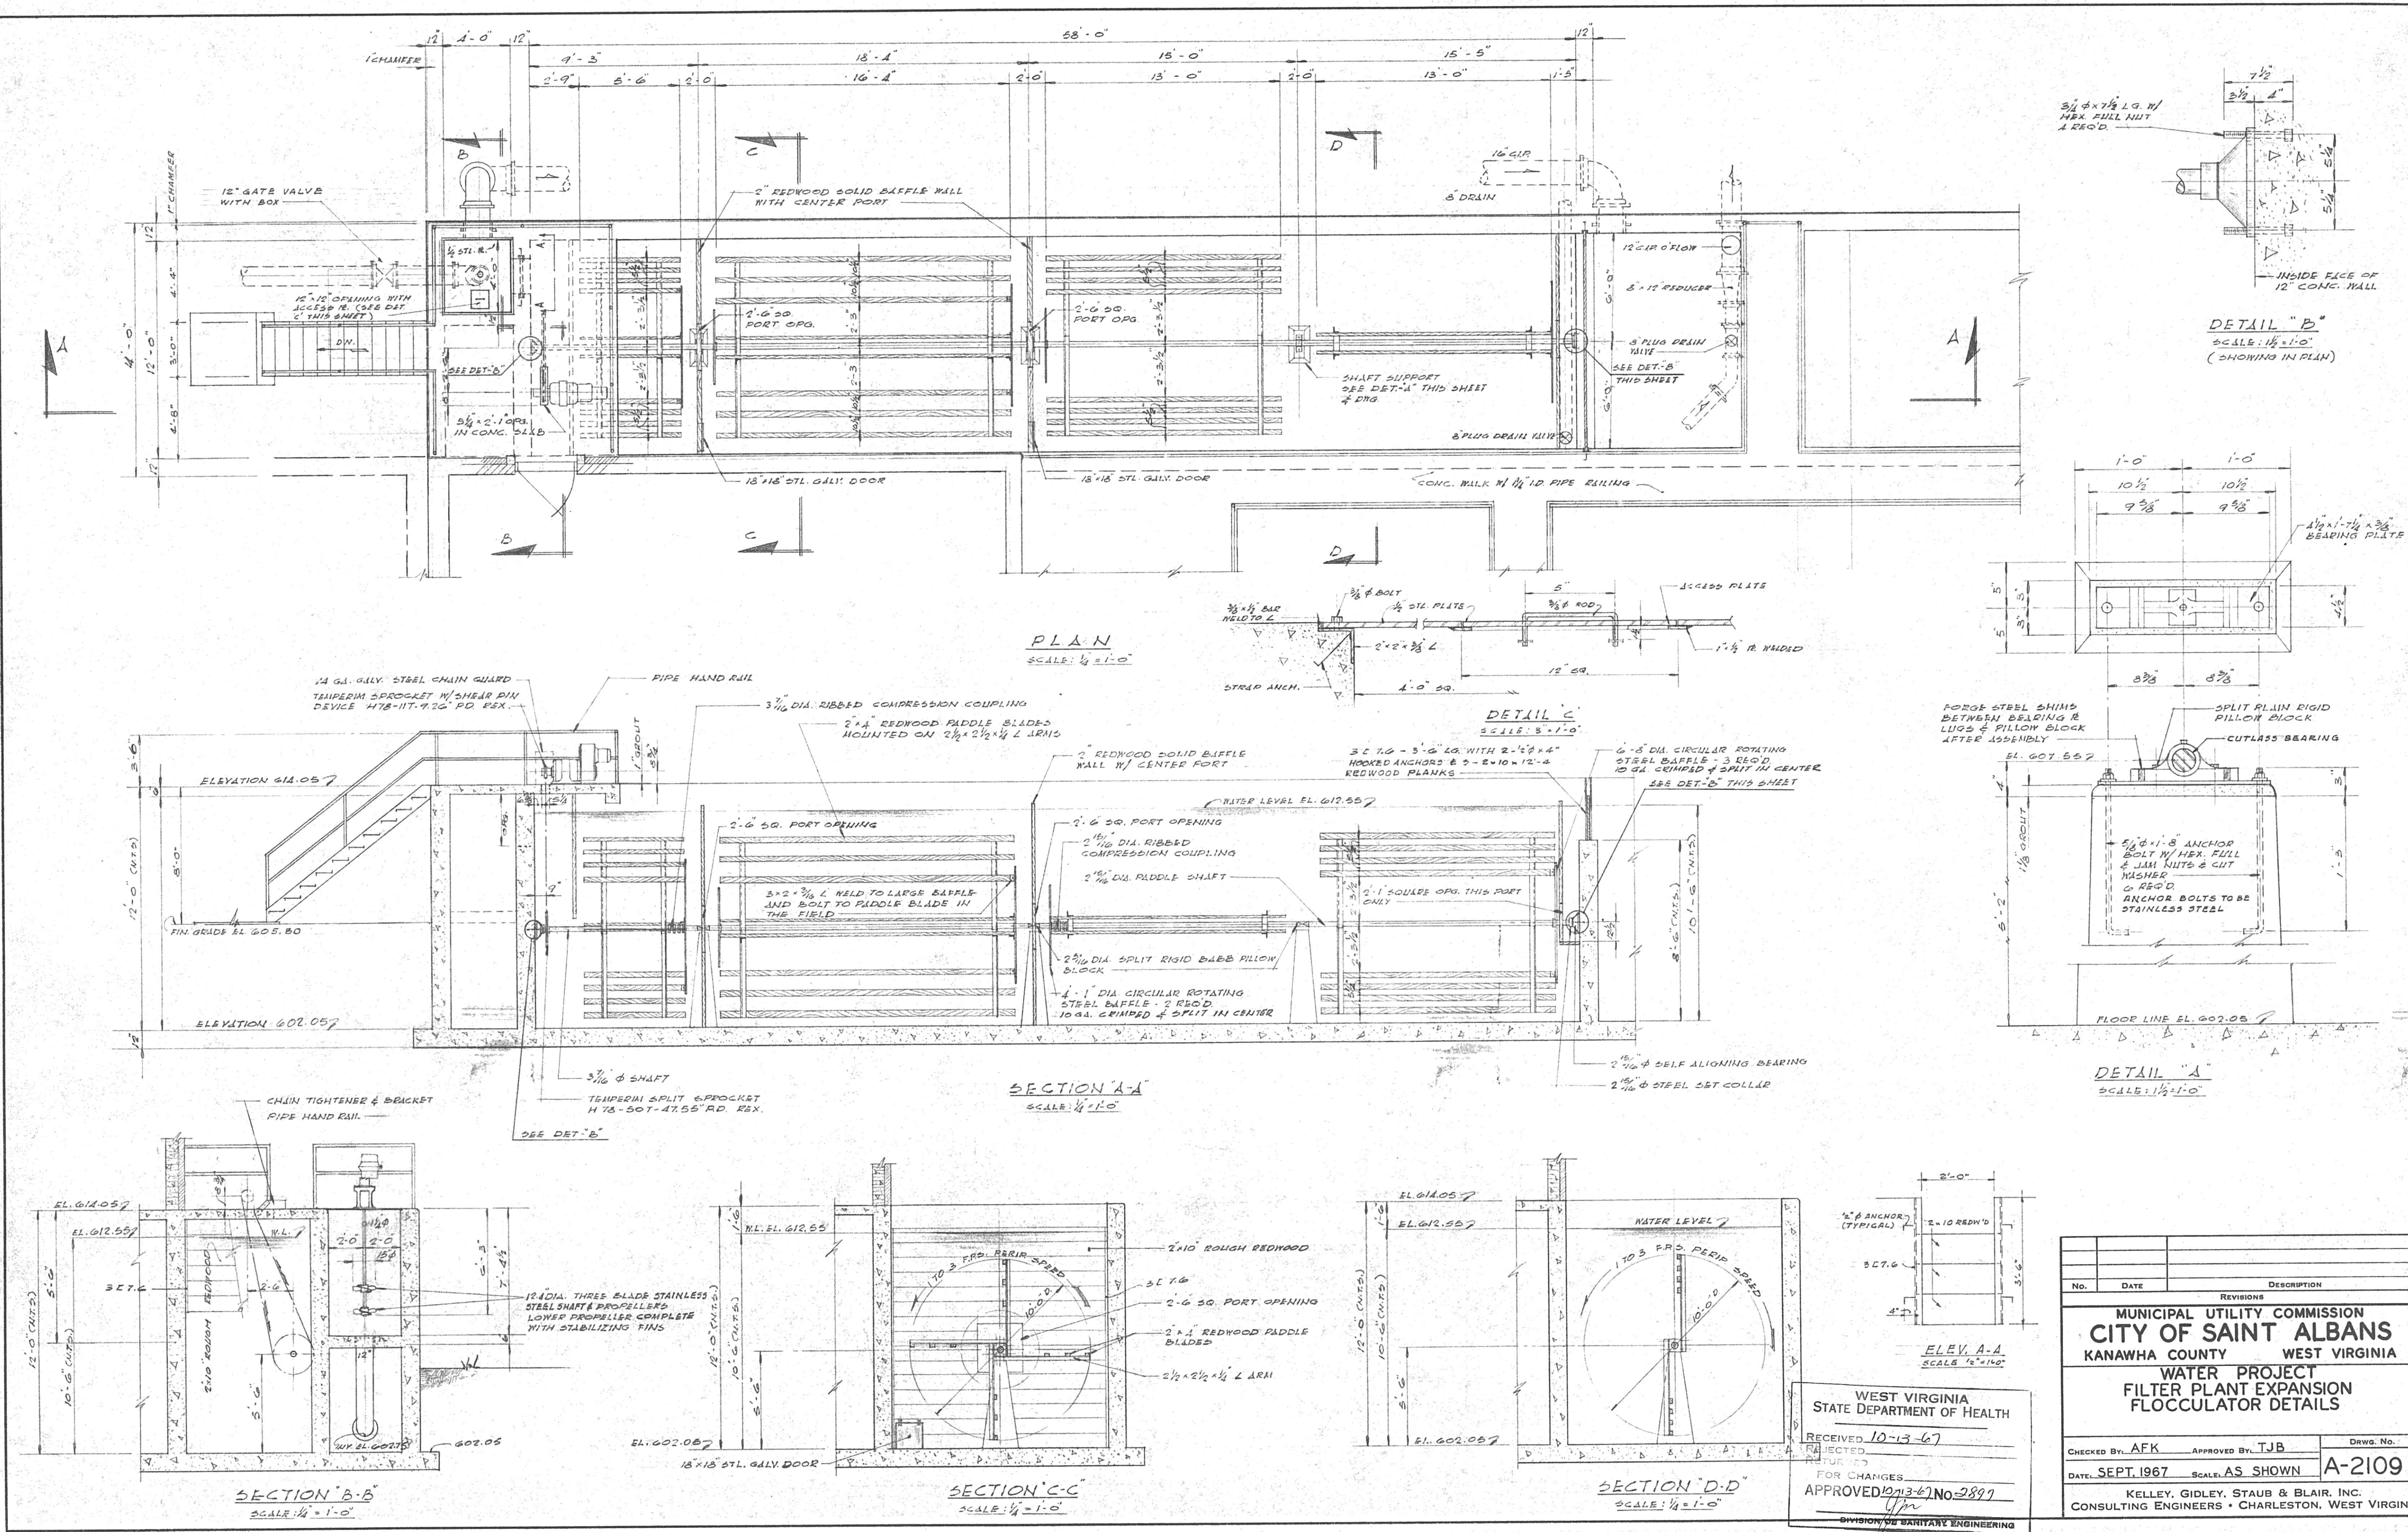

No.	DATE	DESCRIPTION
REVISIONS		
MUNICIPAL UTILITY COMMISSION		
CITY OF SAINT ALBANS		
KANAWHA COUNTY WEST VIRGINIA		
WATER PROJECT		
FILTER PLANT EXPANSION		
FLOCCULATOR DETAILS		
WEST VIRGINIA		
STATE DEPARTMENT OF HEALTH		
RECEIVED 10-13-67		
FOR CHANGES		
APPROVED 10-13-67 No. 2897		
DIVISION OF SANITARY ENGINEERING		
CHECKED BY: AFK		APPROVED BY: TJB
DATE: SEPT. 1967		SCALE: AS SHOWN
KELLEY, GIDLEY, STAUB & BLAIR, INC.		DRWG. No.
CONSULTING ENGINEERS • CHARLESTON, WEST VIRGINIA		A-2109