


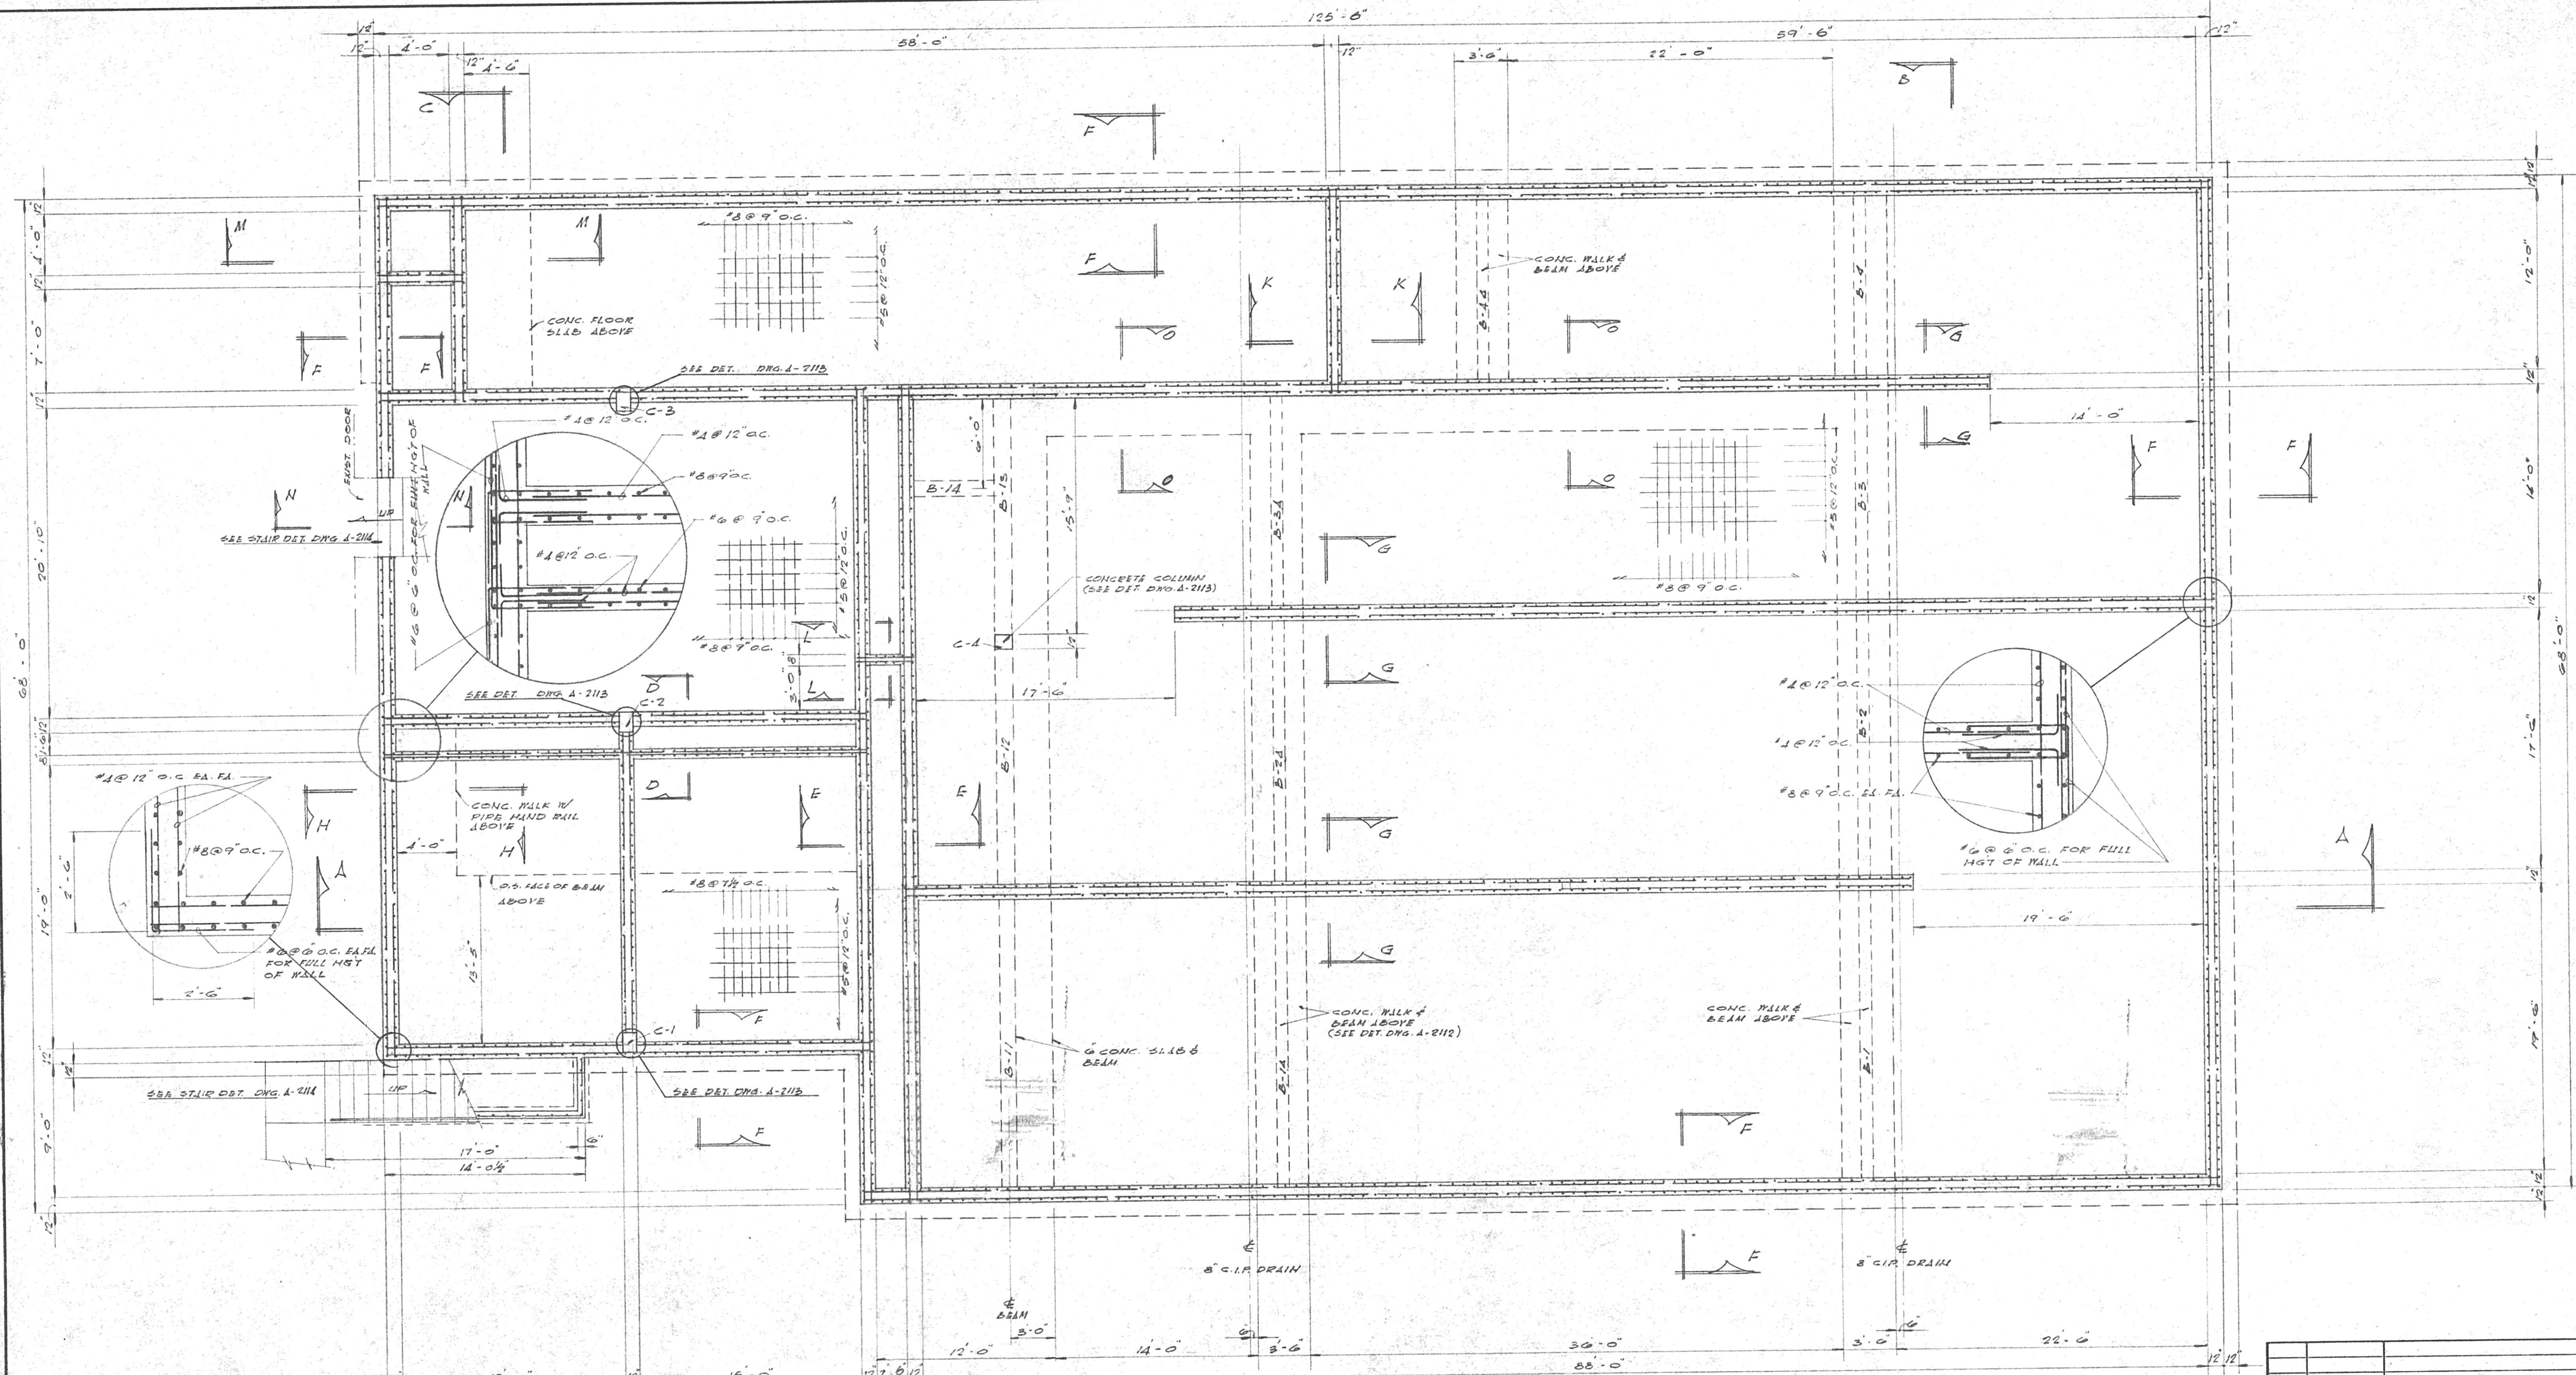

FILTER PLANT-SETTLING BASIN-FLOCCULATORS
REINFORCED CONCRETE
SCALE: 3/8\" = 1'-0"

WEST VIRGINIA
STATE DEPARTMENT OF HEALTH
RECEIVED 10-13-67
REJECTED
RETURNED
FOR CHANGES
APPROVED 10-13-67 No. 2897
DIVISION OF SANITARY ENGINEERING

REVISIONS		DESCRIPTION
No.	DATE	
MUNICIPAL UTILITY COMMISSION CITY OF SAINT ALBANS KANAWHA COUNTY WEST VIRGINIA		
WATER PROJECT FILTER PLANT EXPANSION REINFORCED CONCRETE PLAN AND DETAILS		
CHECKED BY: AFK		APPROVED BY: TJB
DATE: SEPT. 1967		SCALE: AS SHOWN
KELLEY, GIDLEY, STAUB & BLAIR, INC. CONSULTING ENGINEERS • CHARLESTON, WEST VIRGINIA		DRWG. No. A-2110