


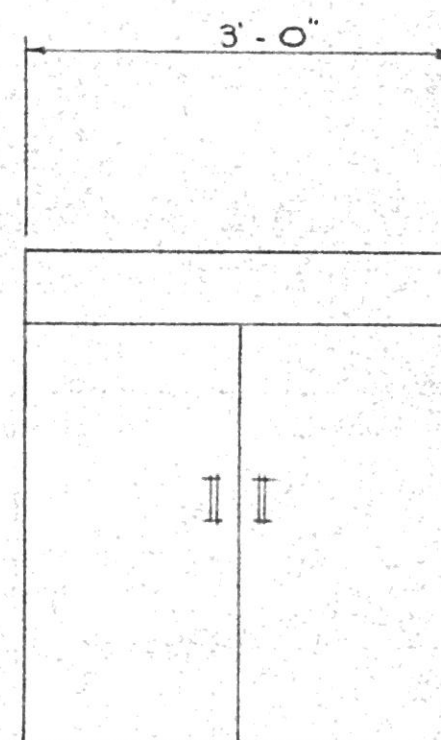


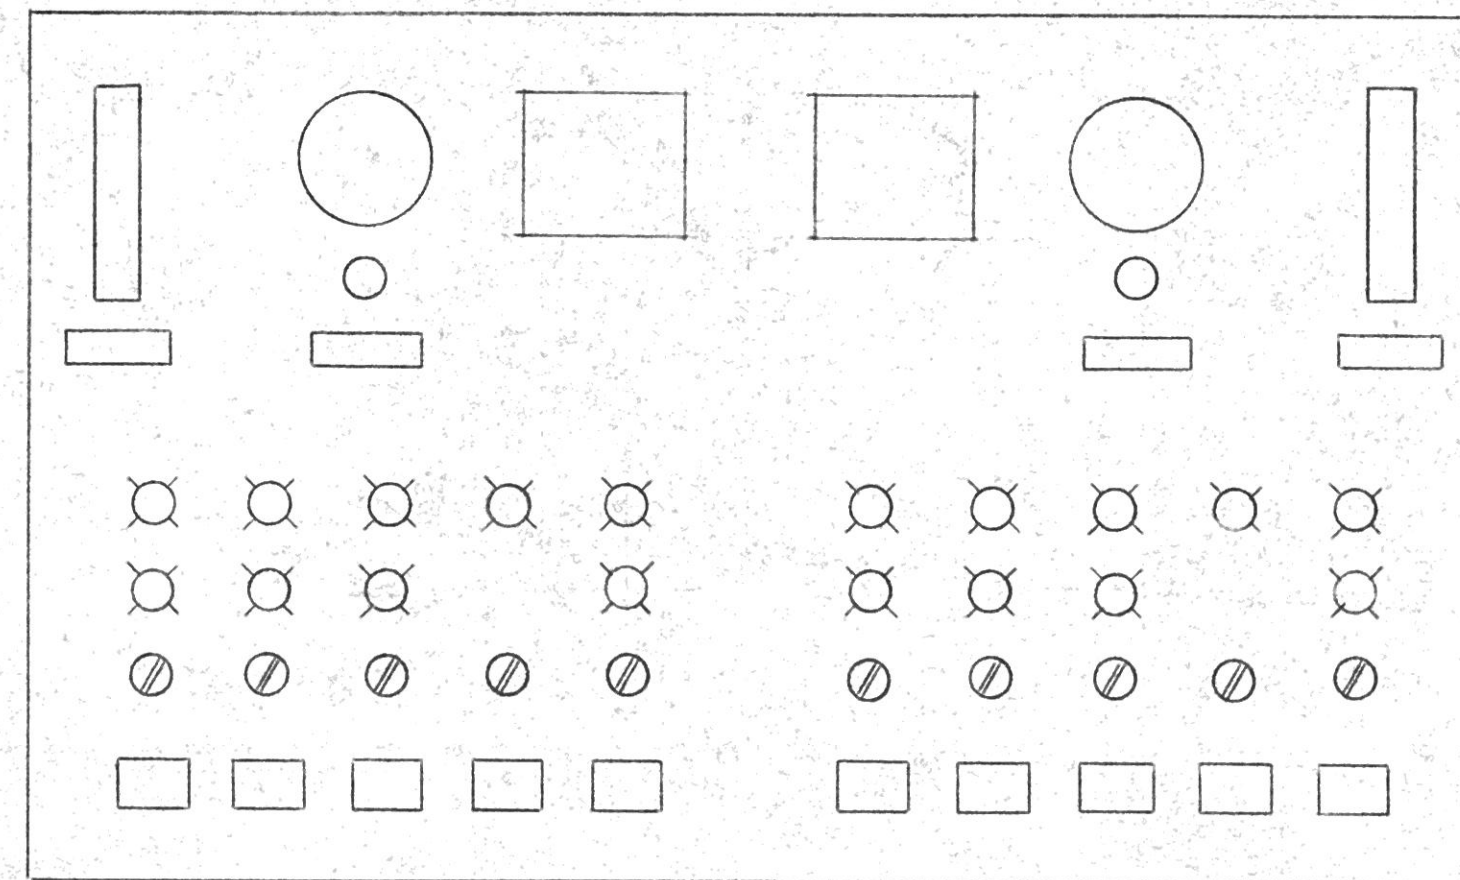

FRONT ELEV.

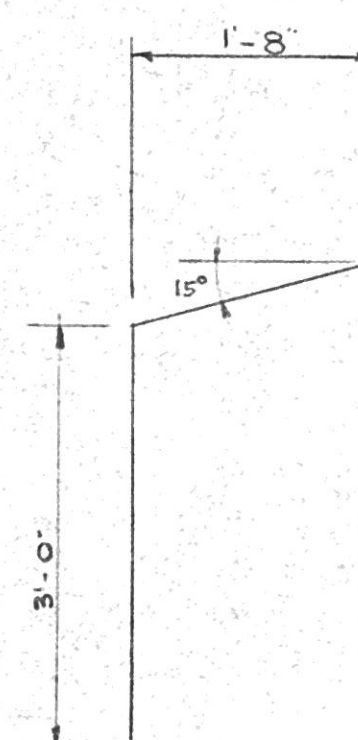

SIDE ELEV.

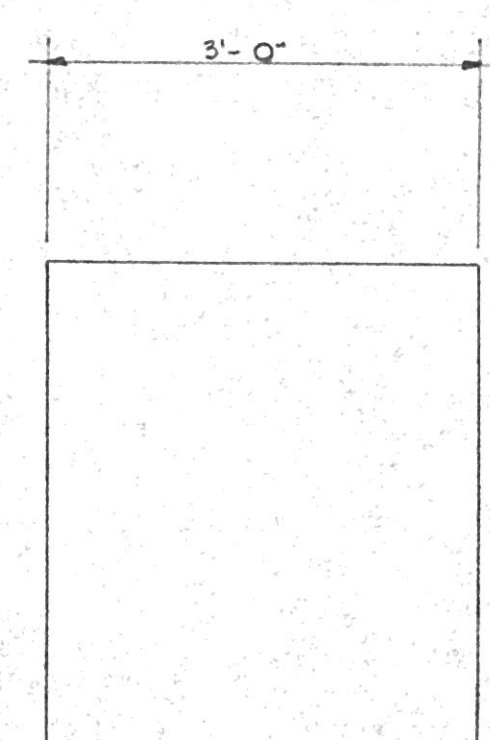

REAR ELEV.


FILTER CONSOLE

NAMEPLATES: □

- 1 LOSS OF HEAD #1
- 2 WASH WATER REGULATOR
- 3 EFFLUENT RATE OF FLOW CONTROLLER
- 4 INFLUENT VALVE
- 5 EFFLUENT VALVE
- 6 DRAIN VALVE
- 7 WASH WATER VALVE
- 8 SURFACE WASH

LEGEND

- ⊗ RED LIGHT
- ⊙ GREEN LIGHT
- ⊙ YELLOW LIGHT
- PUSH BUTTON
- ⊞ 4-WAY SOLENOID
- ⊞ 3-WAY SOLENOID
- ⊞ CYL OPER BUTTERFLY VALVE
- ⊞ OPEN & CLOSE LIMIT SWITCHES
- ⊞ FILTER REGULATOR
- ⊞ B/W CONTROLLER INTERLOCK BY-PASS SWITCH

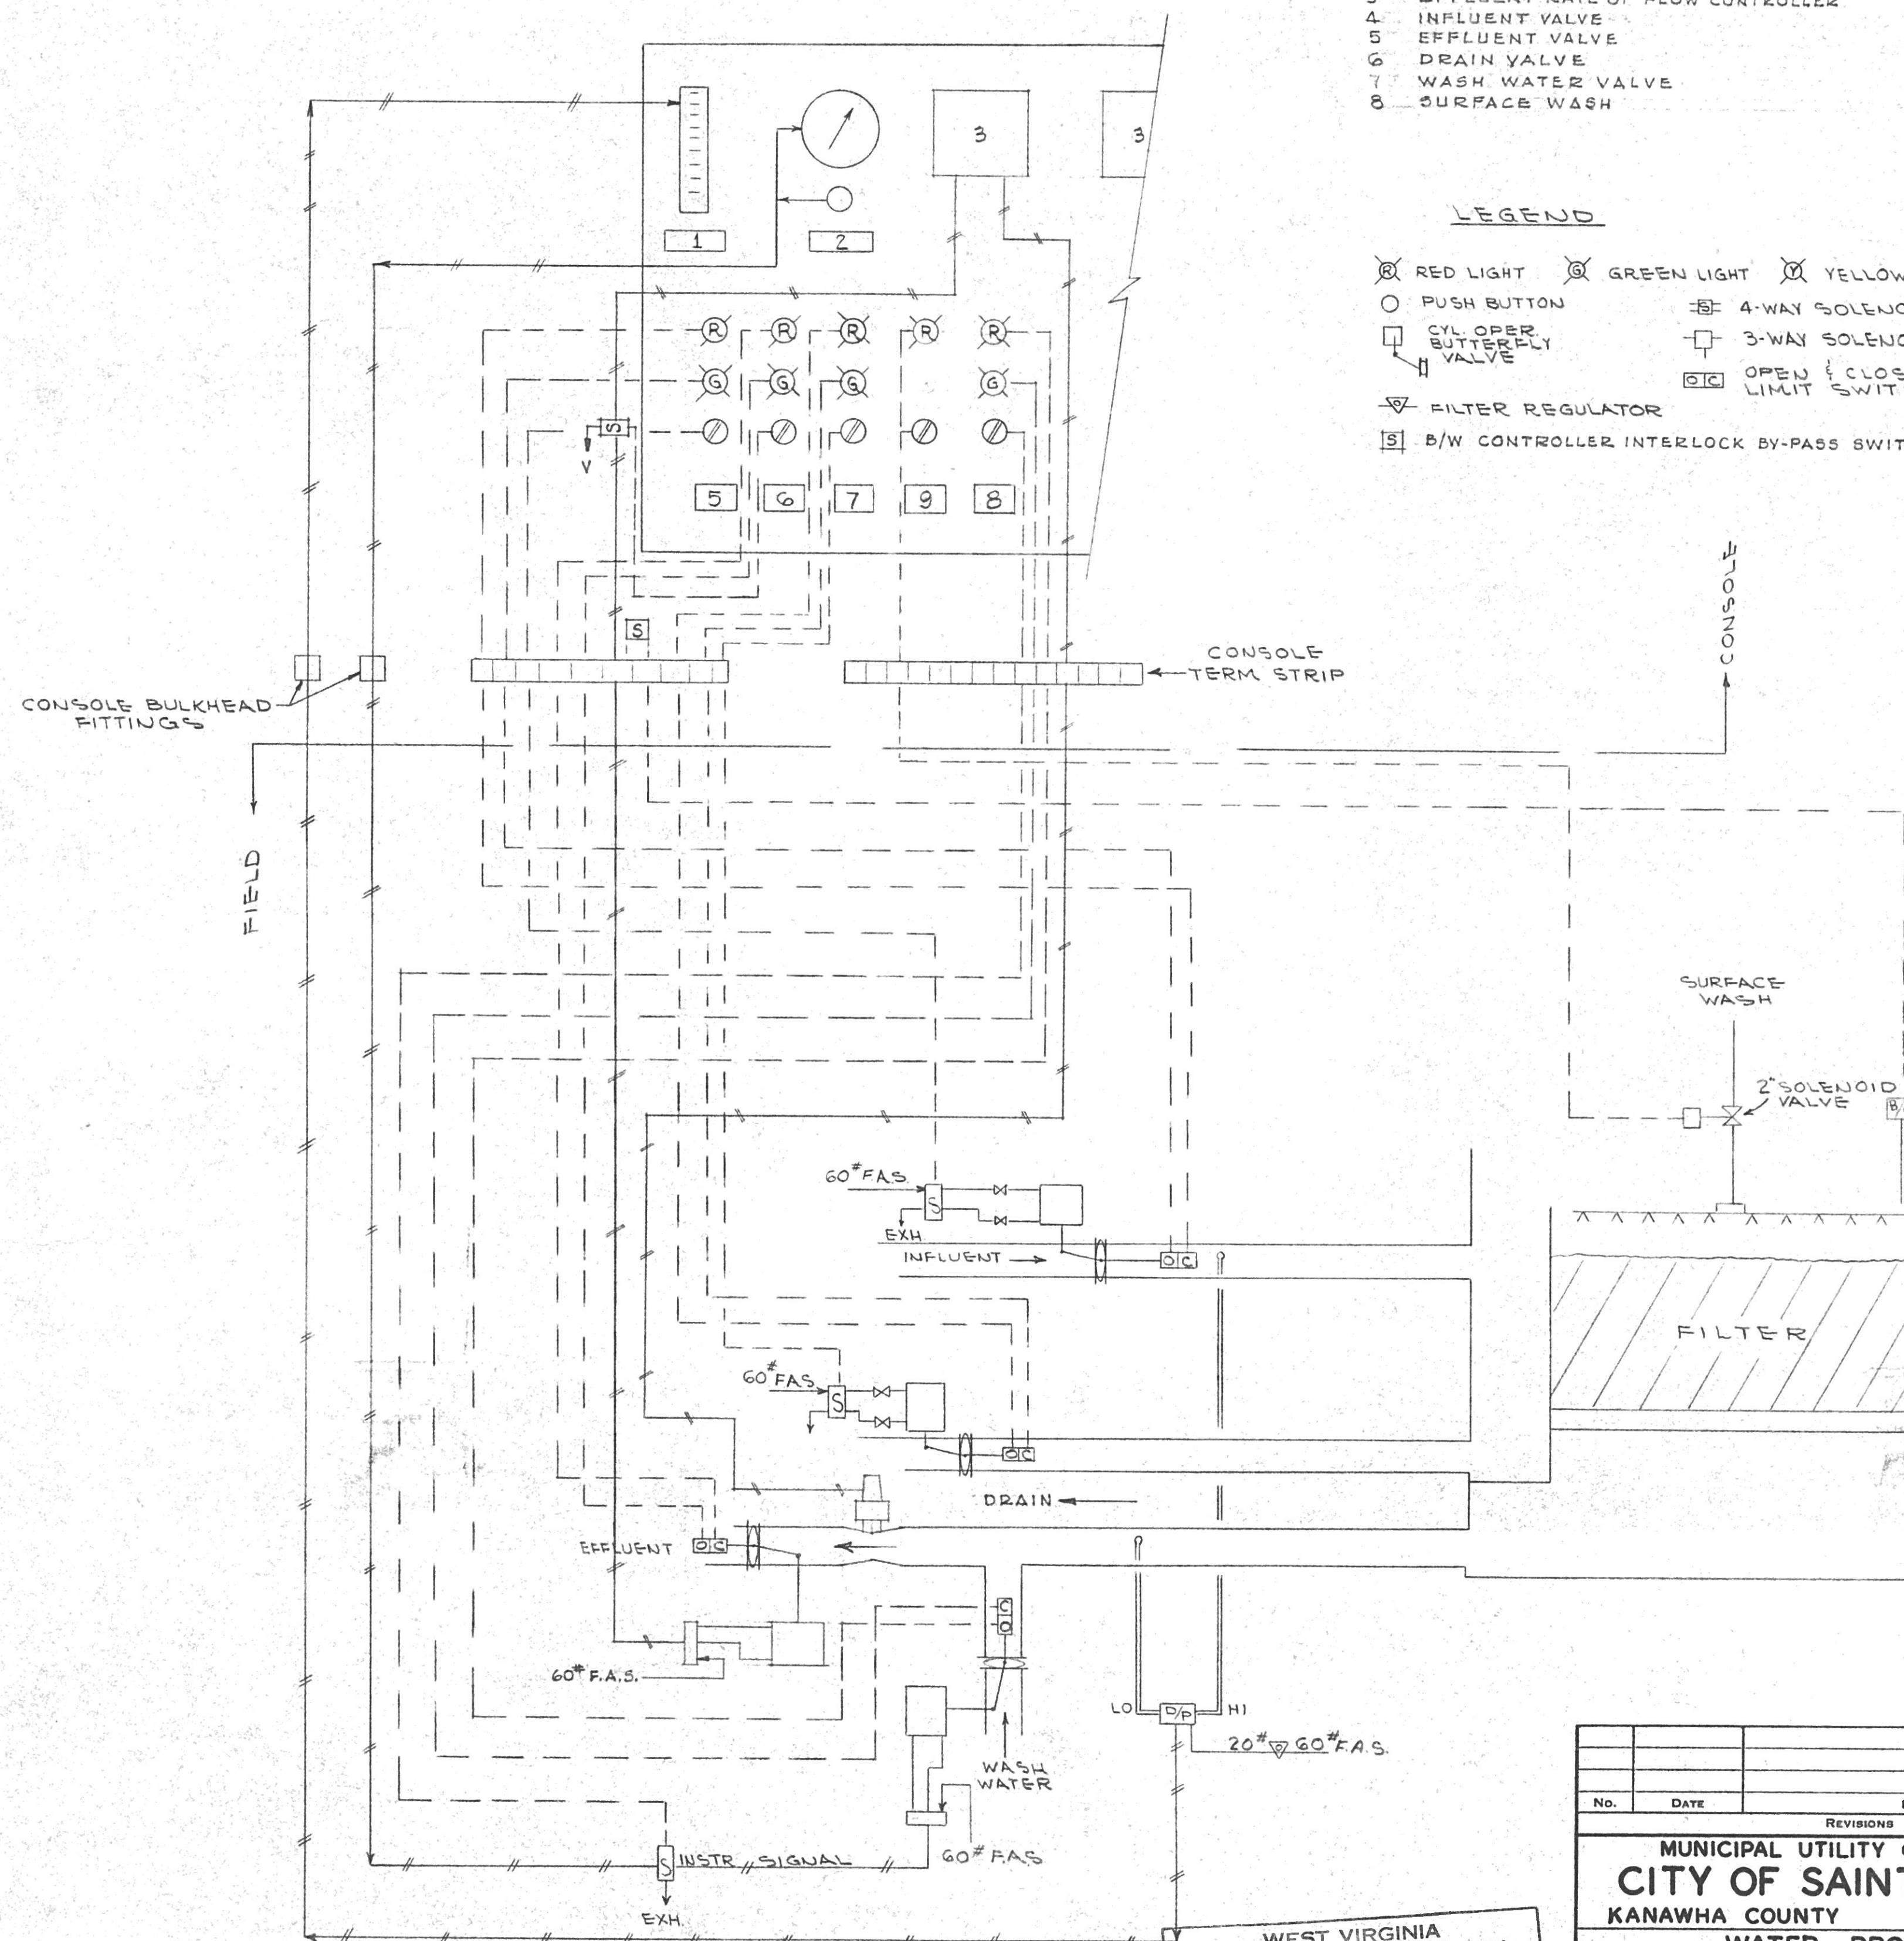

WEST VIRGINIA
STATE DEPARTMENT OF HEALTH
RECEIVED 10-13-67
REJECTED
RETURNED
FOR CHANGES
APPROVED 12-13-67 NO. 2897
DIVISION OF SANITARY ENGINEERING

No.	DATE	REVISIONS	DESCRIPTION
MUNICIPAL UTILITY COMMISSION CITY OF SAINT ALBANS KANAWHA COUNTY WEST VIRGINIA			
WATER PROJECT FILTER PLANT EXPANSION FILTER CONTROL CONSOLE			
CHECKED BY: AFK		APPROVED BY: TJB	Drwg. No.
DATE: SEPT. 1967	SCALE: AS SHOWN		A-2120
KELLEY, GIDLEY, STAUB & BLAIR, INC. CONSULTING ENGINEERS • CHARLESTON, WEST VIRGINIA			