


- ① - DUN TANK INFLUENT FLOW, EXISTING OIF, RELOCATED
- ② - FINISHED WATER EFFLUENT FLOW, NEW BRISTOL RECORDER WITH TOTALIZER
- ③ - TANK LEVEL, COLLINS HILL, EXISTING BRISTOL RECORDER RELOCATED
- ④ - TANK LEVEL, WINE STREET EXISTING BRISTOL RECORDER RELOCATED
- ⑤ - RAW WATER PRESSURE RECORDER, EXISTING BRISTOL INST. RELOCATED
- ⑥ - FINISHED WATER DISCHARGE PRESSURE, NEW BRISTOL RECORDER
- ⑦ - CLEARWELL LEVEL, NEW BRISTOL RECORDER WITH AIR LEVEL ON LOW LEVEL CONSULTS WHICH ACTUATE G. POLS RELAY (1) TO CUT-OFF LOW OR ALL HIGH FLOW PUMPS ON LOW CLEARWELL LEVEL
- ⑧ - HIGH WATER LEVEL, NEW BRISTOL RECORDER WITH HIGH LEVEL CONTACTS ON HIGH LEVEL, AND VALVE POSITION REGULATOR, (12)
- ⑨ - RAW WATER CONTROL VALVE REGULATOR
- ⑩ - AIR HEADER PRESSURE GAUGE, 0 TO 140 P.S.I.
- ⑪ - G. POLS RELAY FOR HIGH FLOW PUMP CUT-OFF
- ⑫ - WASH WATER VALVE POSITION REGULATOR
- ⑬ - PURGE WATER WITH REGULATOR, CLEARWELL BUBBLER

NOTE:
SEE SPECS. AND VENDORS DRAWING FOR ADDITIONAL DATA

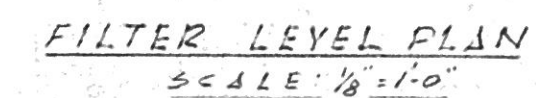

RELOCATE EXISTING UNDERGROUND
CONDUIT TO CLEAR NEW CONSTRUCTION.

○ — EXISTING POWER POLE
AND TRANSFORMER.

WEST VIRGINIA
STATE DEPARTMENT OF HEALTH

RECEIVED 10-13-67
REJECTED _____
RETURNED _____
FOR CHARGES _____
APPROVED 10-12-67 NO 2897
J. H. [Signature]
DIVISION OF SANITARY ENGINEERING

No.	DATE	DESCRIPTION	
REVISIONS			
MUNICIPAL UTILITY COMMISSION CITY OF SAINT ALBANS KANAWHA COUNTY WEST VIRGINIA WATER PROJECT FILTER PLANT EXPANSION MISCELLANEOUS ELECTRICAL AND CONTROL DETAILS			
CHECKED BY: AFK		APPROVED BY: TJB	
DATE: SEPT. 1967		SCALE: AS SHOWN	
		DRWG. NO. A-2122	
KELLEY, GIDLEY, STAUB & BLAIR, INC. CONSULTING ENGINEERS • CHARLESTON, WEST VIRGINIA			

STREET 17 25100
MAY 1 1964

2
1227