
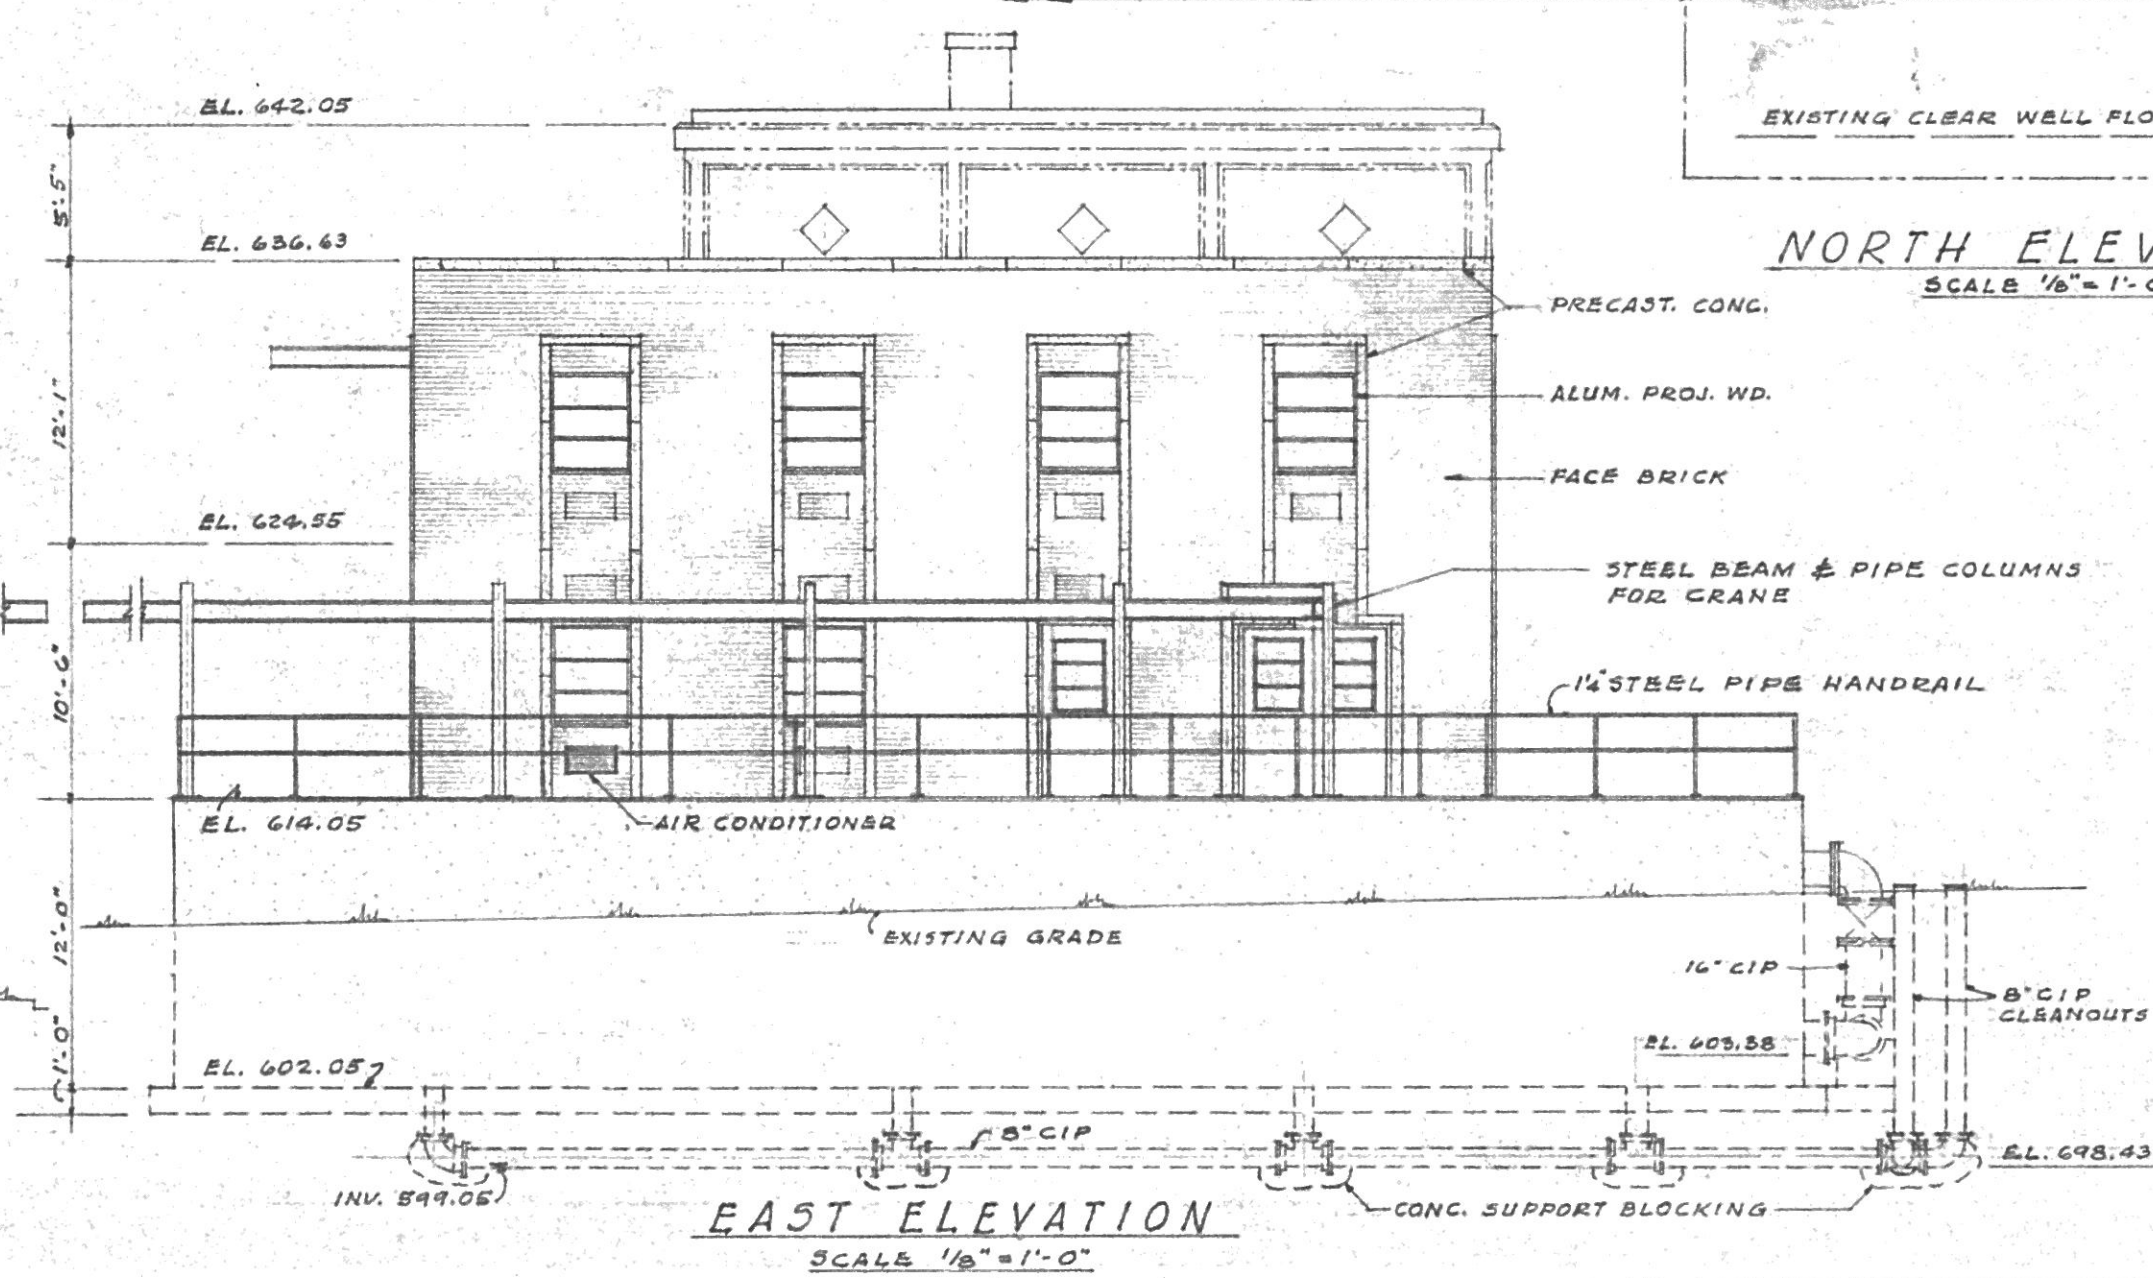
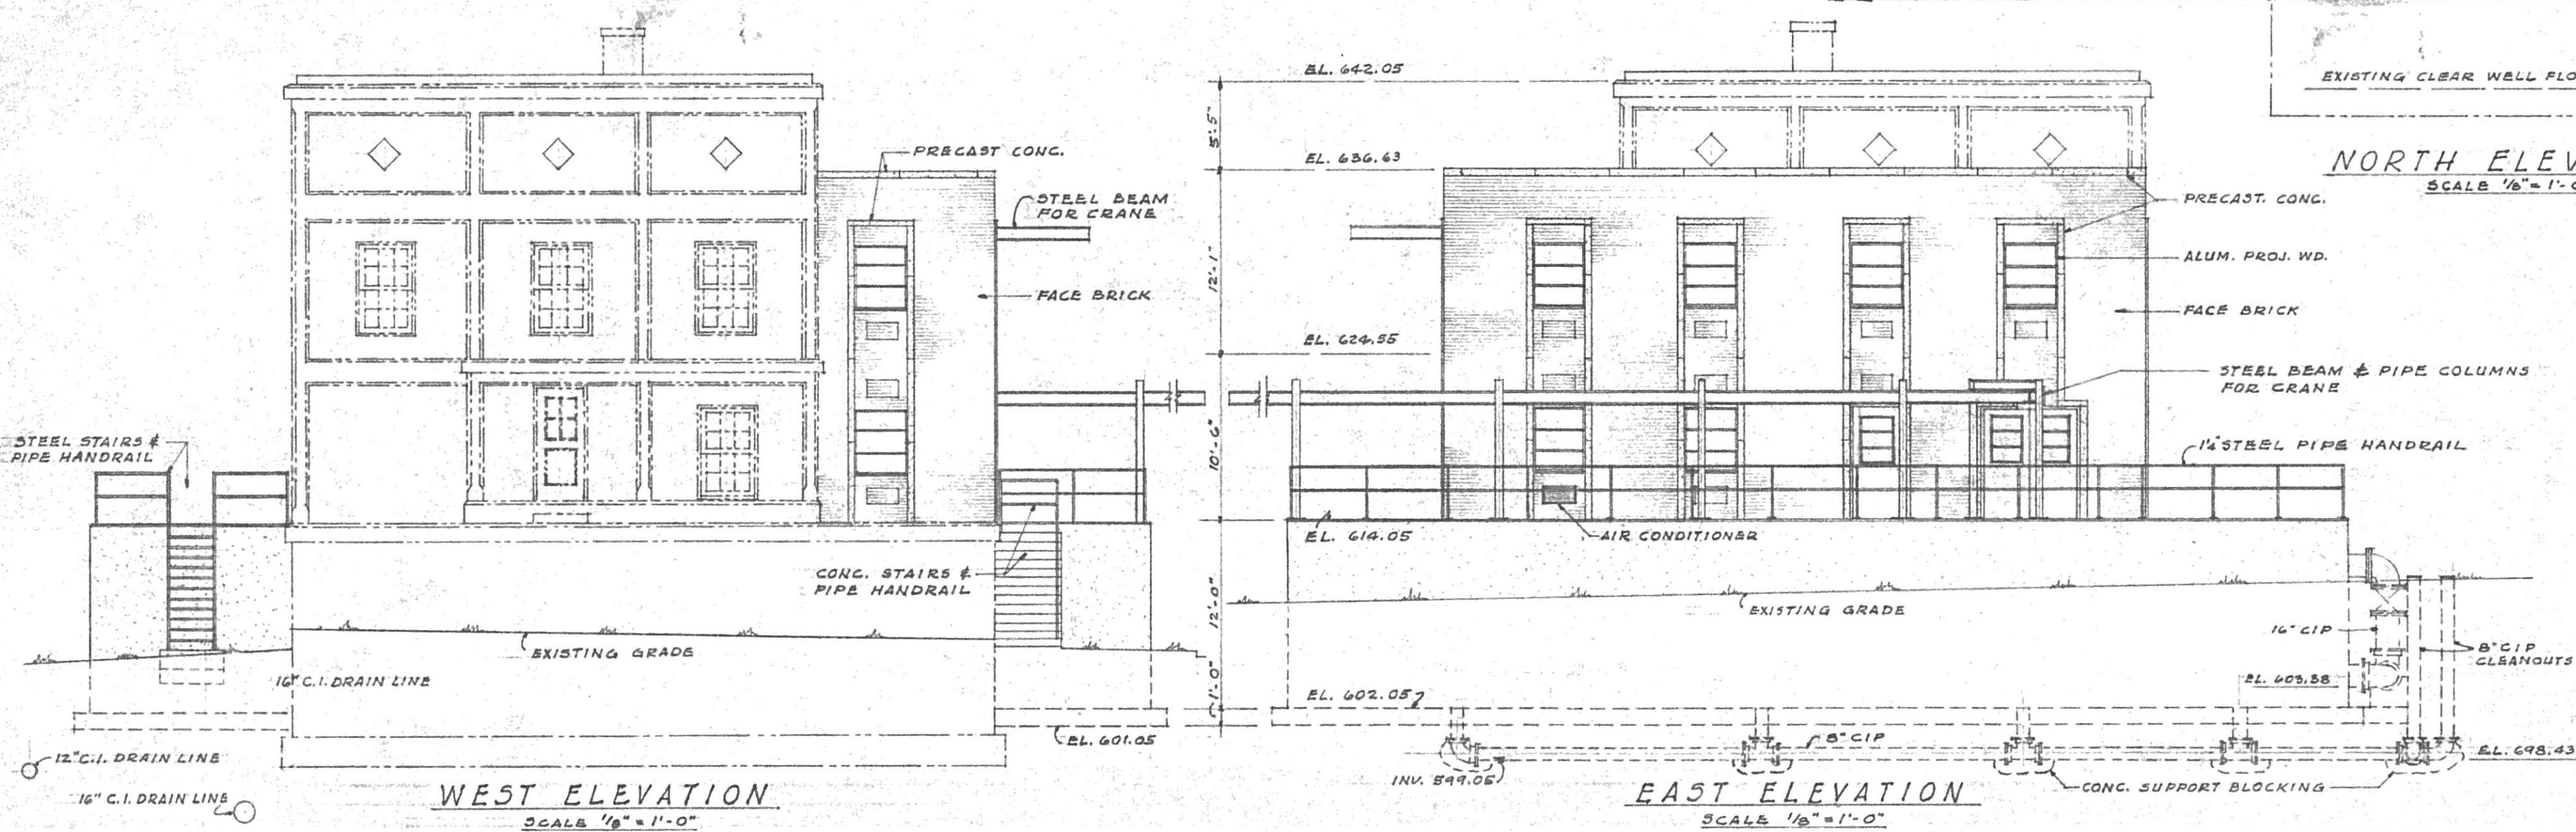
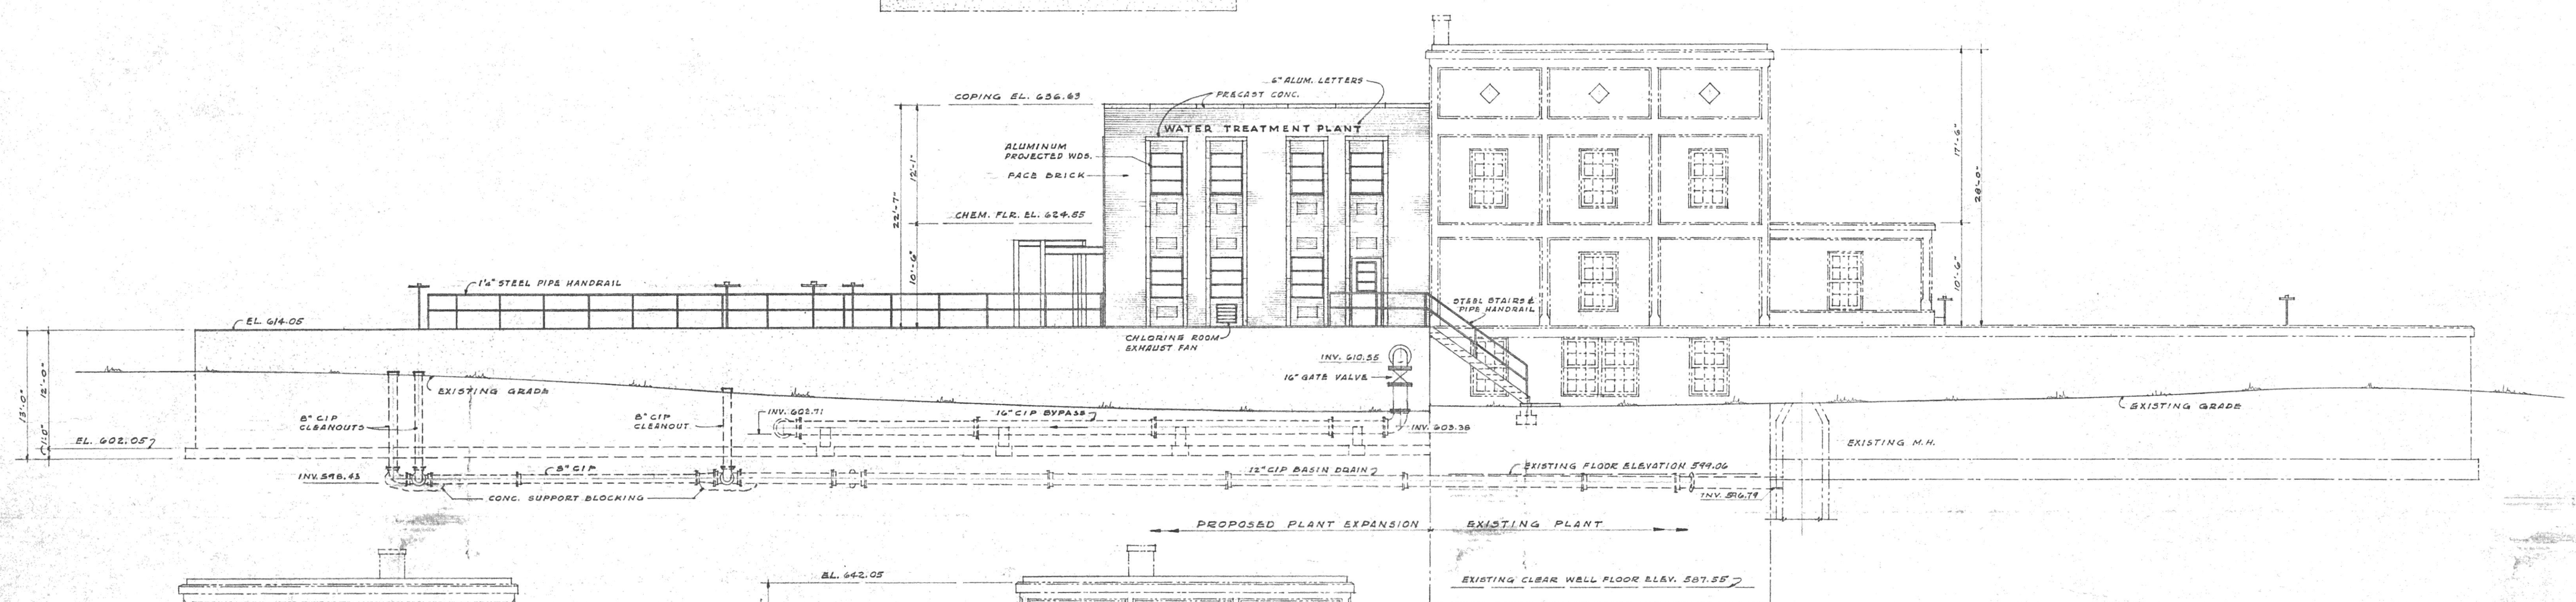


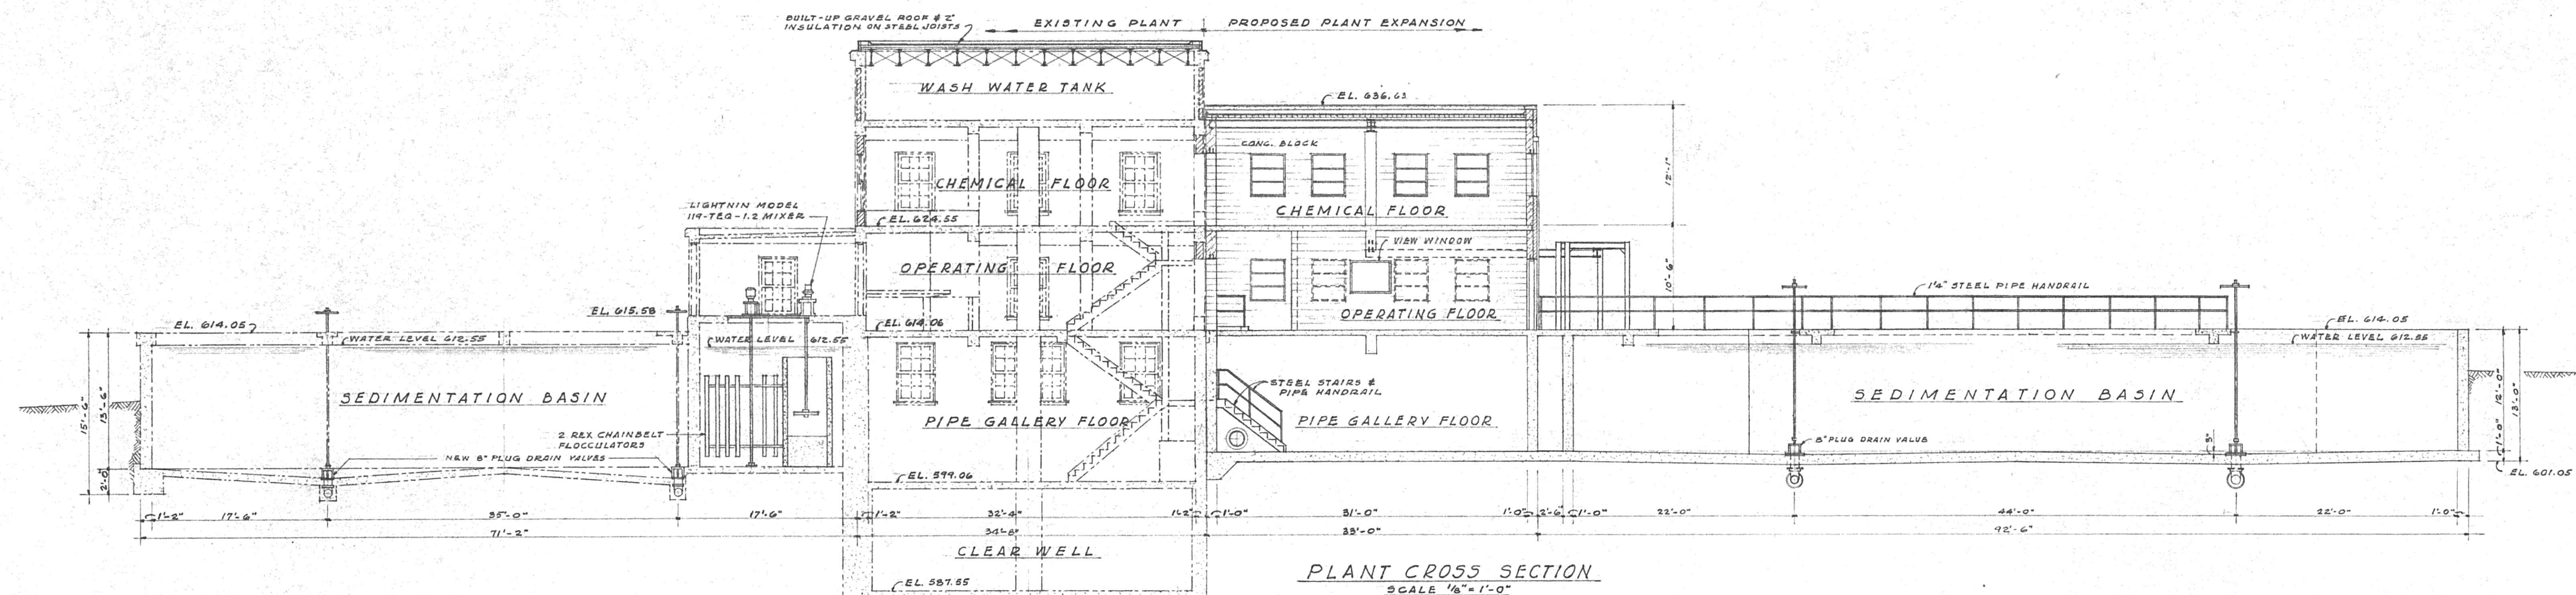

WEST VIRGINIA
STATE DEPARTMENT OF HEALTH

RECEIVED 10-13-67
REJECTED _____
RETURNED _____
FOR CHARGES _____
APPROVED 10-13-67 NO 2897
Jm
DIVISION OF SANITARY ENGINEERING

No.	DATE	DESCRIPTION
REVISIONS		
MUNICIPAL UTILITY COMMISSION CITY OF SAINT ALBANS KANAWHA COUNTY WEST VIRGINIA WATER PROJECT FILTER PLANT EXPANSION CROSS SECTION AND ELEVATIONS		
CHECKED BY: <u>AFK</u>	APPROVED BY: <u>TJB</u>	DRWG. No.
DATE: <u>SEPT. 1967</u>	SCALE: <u>AS SHOWN</u>	A-2102
KELLEY, GIDLEY, STAUB & BLAIR, INC. CONSULTING ENGINEERS • CHARLESTON, WEST VIRGINIA		