



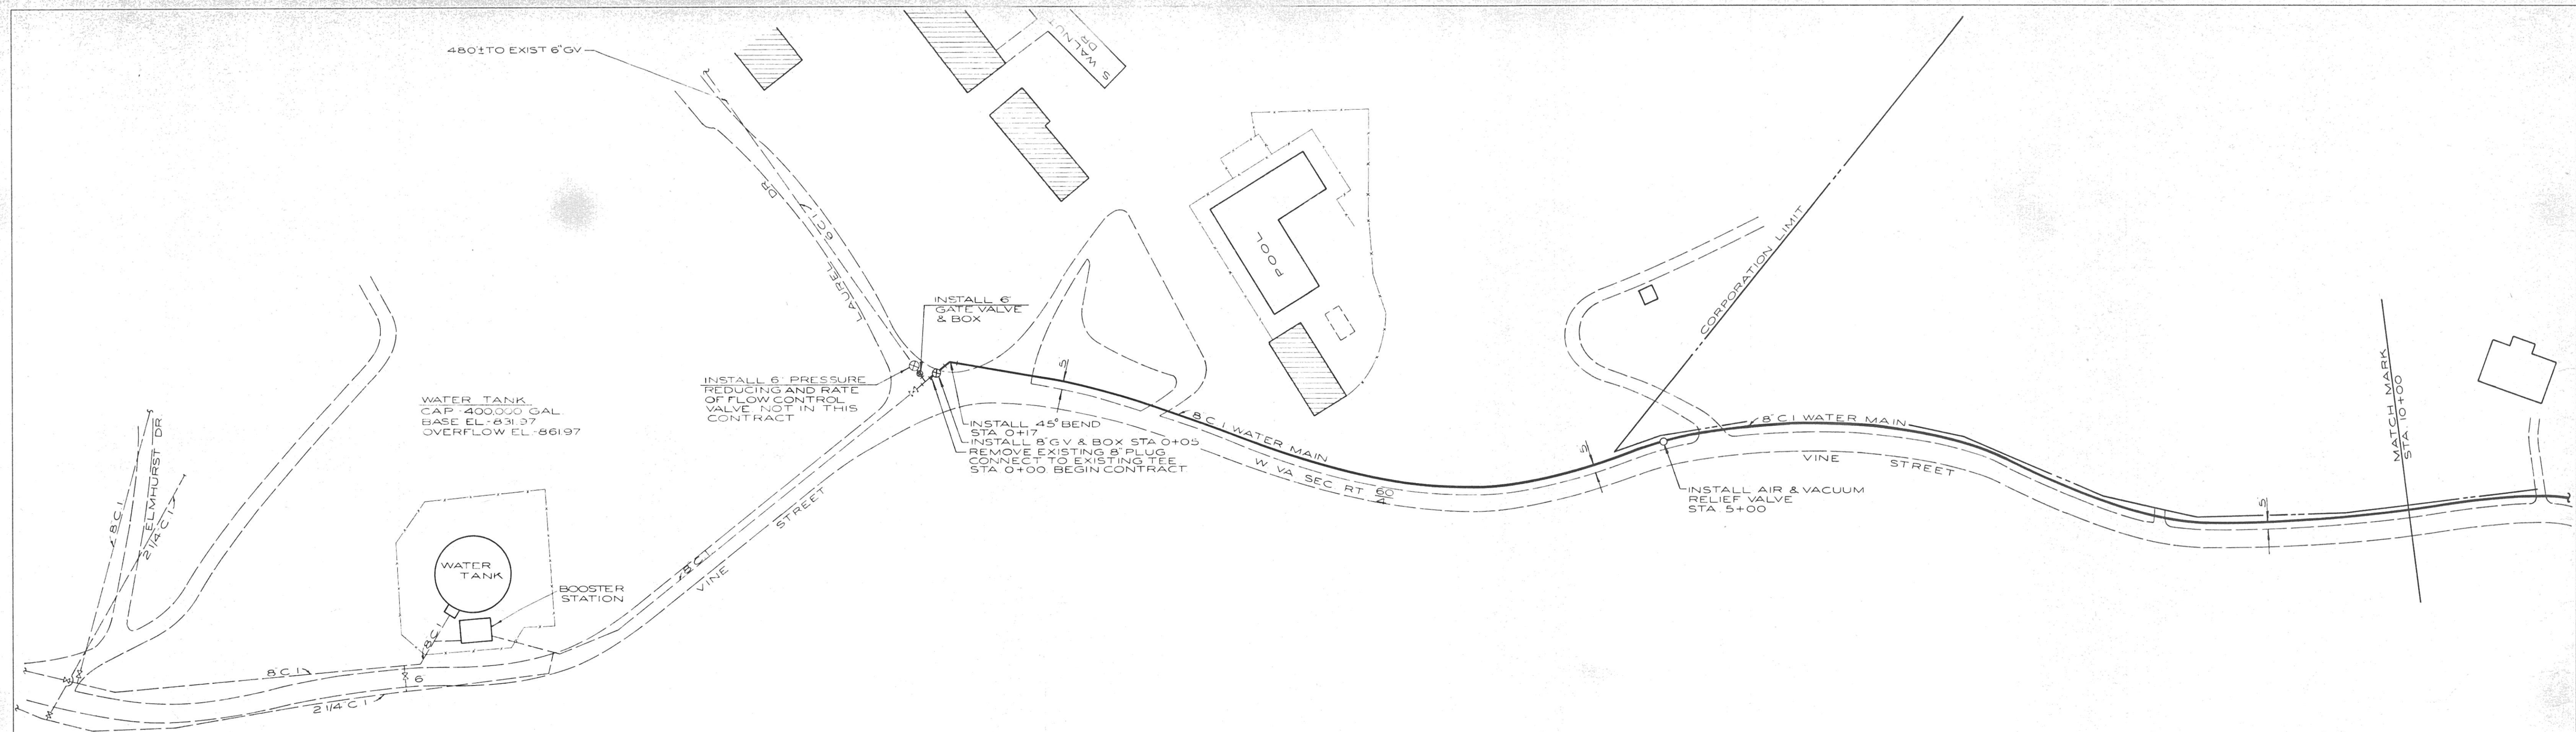

PLAN
SCALE 1"=50'

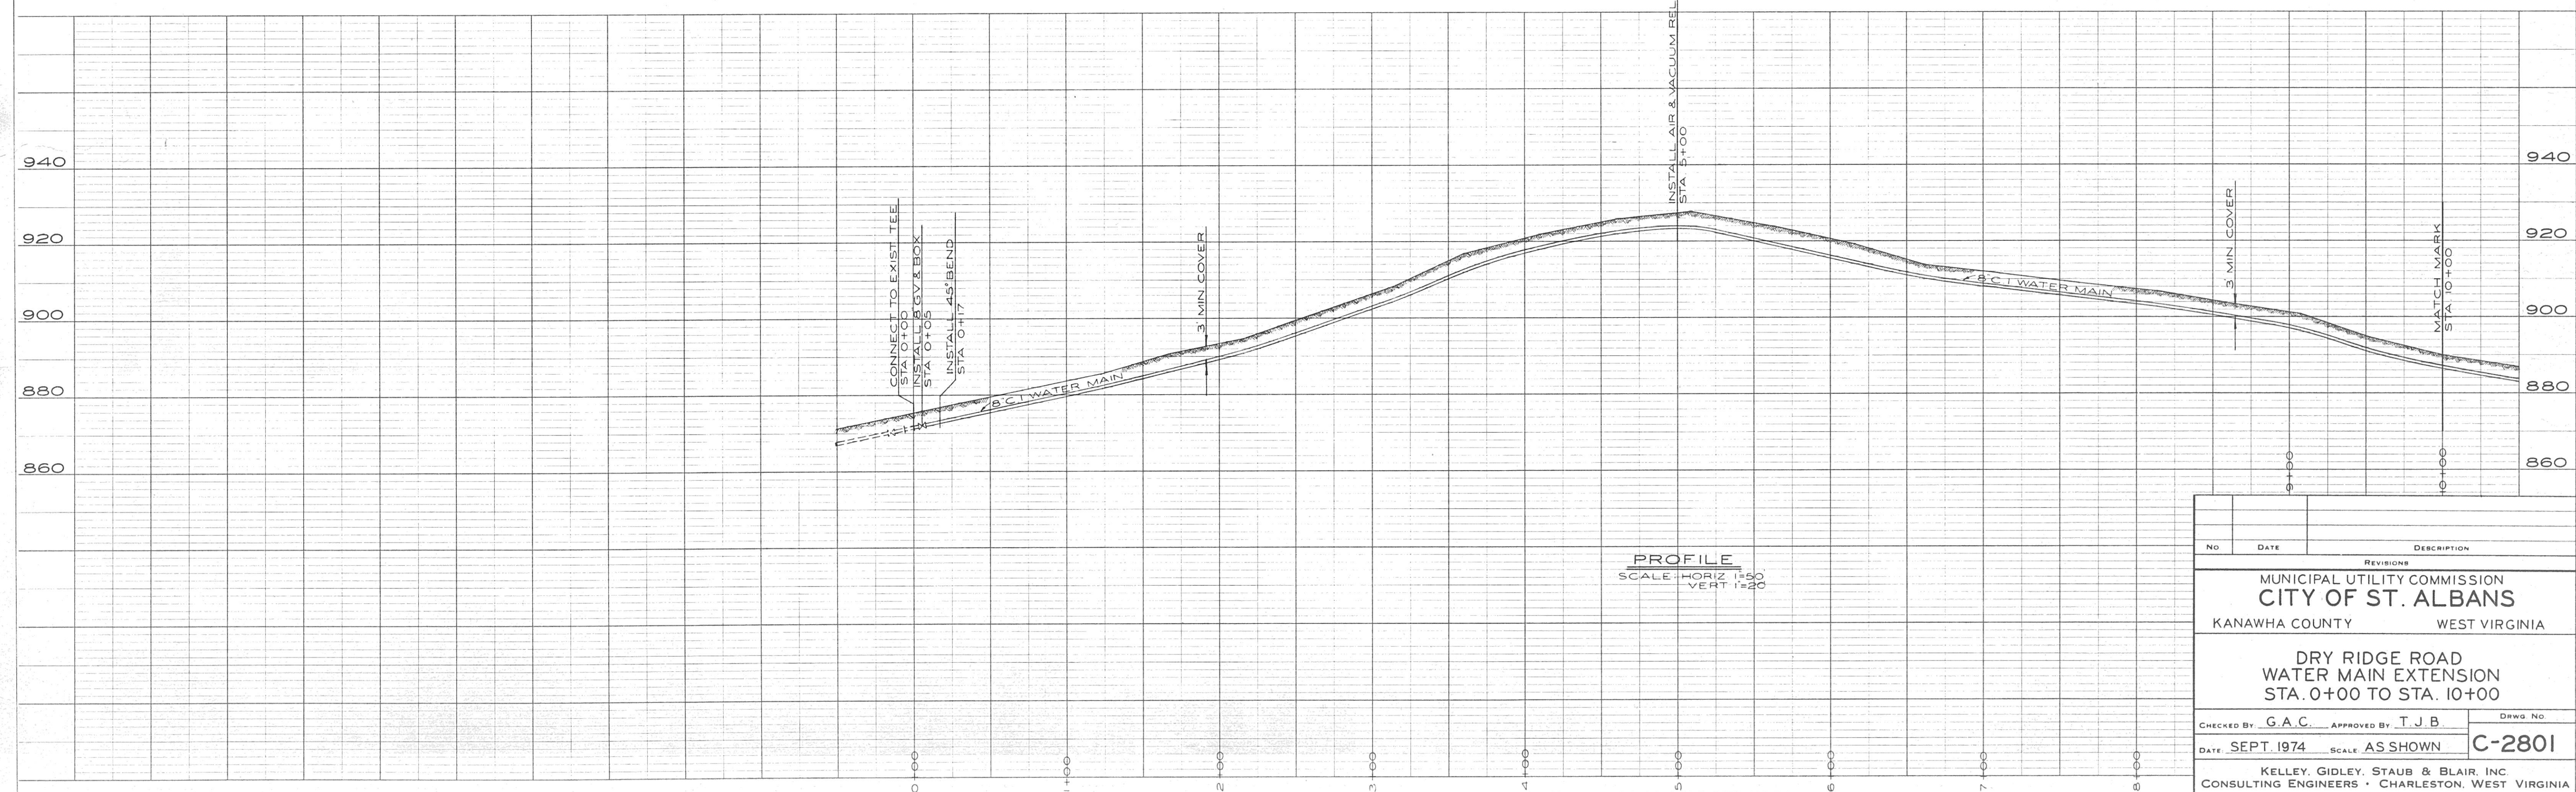

NO.	DATE	REVISIONS	DESCRIPTION
MUNICIPAL UTILITY COMMISSION CITY OF ST. ALBANS KANAWHA COUNTY WEST VIRGINIA			
DRY RIDGE ROAD WATER MAIN EXTENSION STA. 0+00 TO STA. 10+00			
CHECKED BY: G.A.C.	APPROVED BY: T.J.B.	DRWG. NO.	
DATE: SEPT. 1974	SCALE: AS SHOWN	C-2801	
KELLEY, GIDLEY, STAUB & BLAIR, INC. CONSULTING ENGINEERS • CHARLESTON, WEST VIRGINIA			