



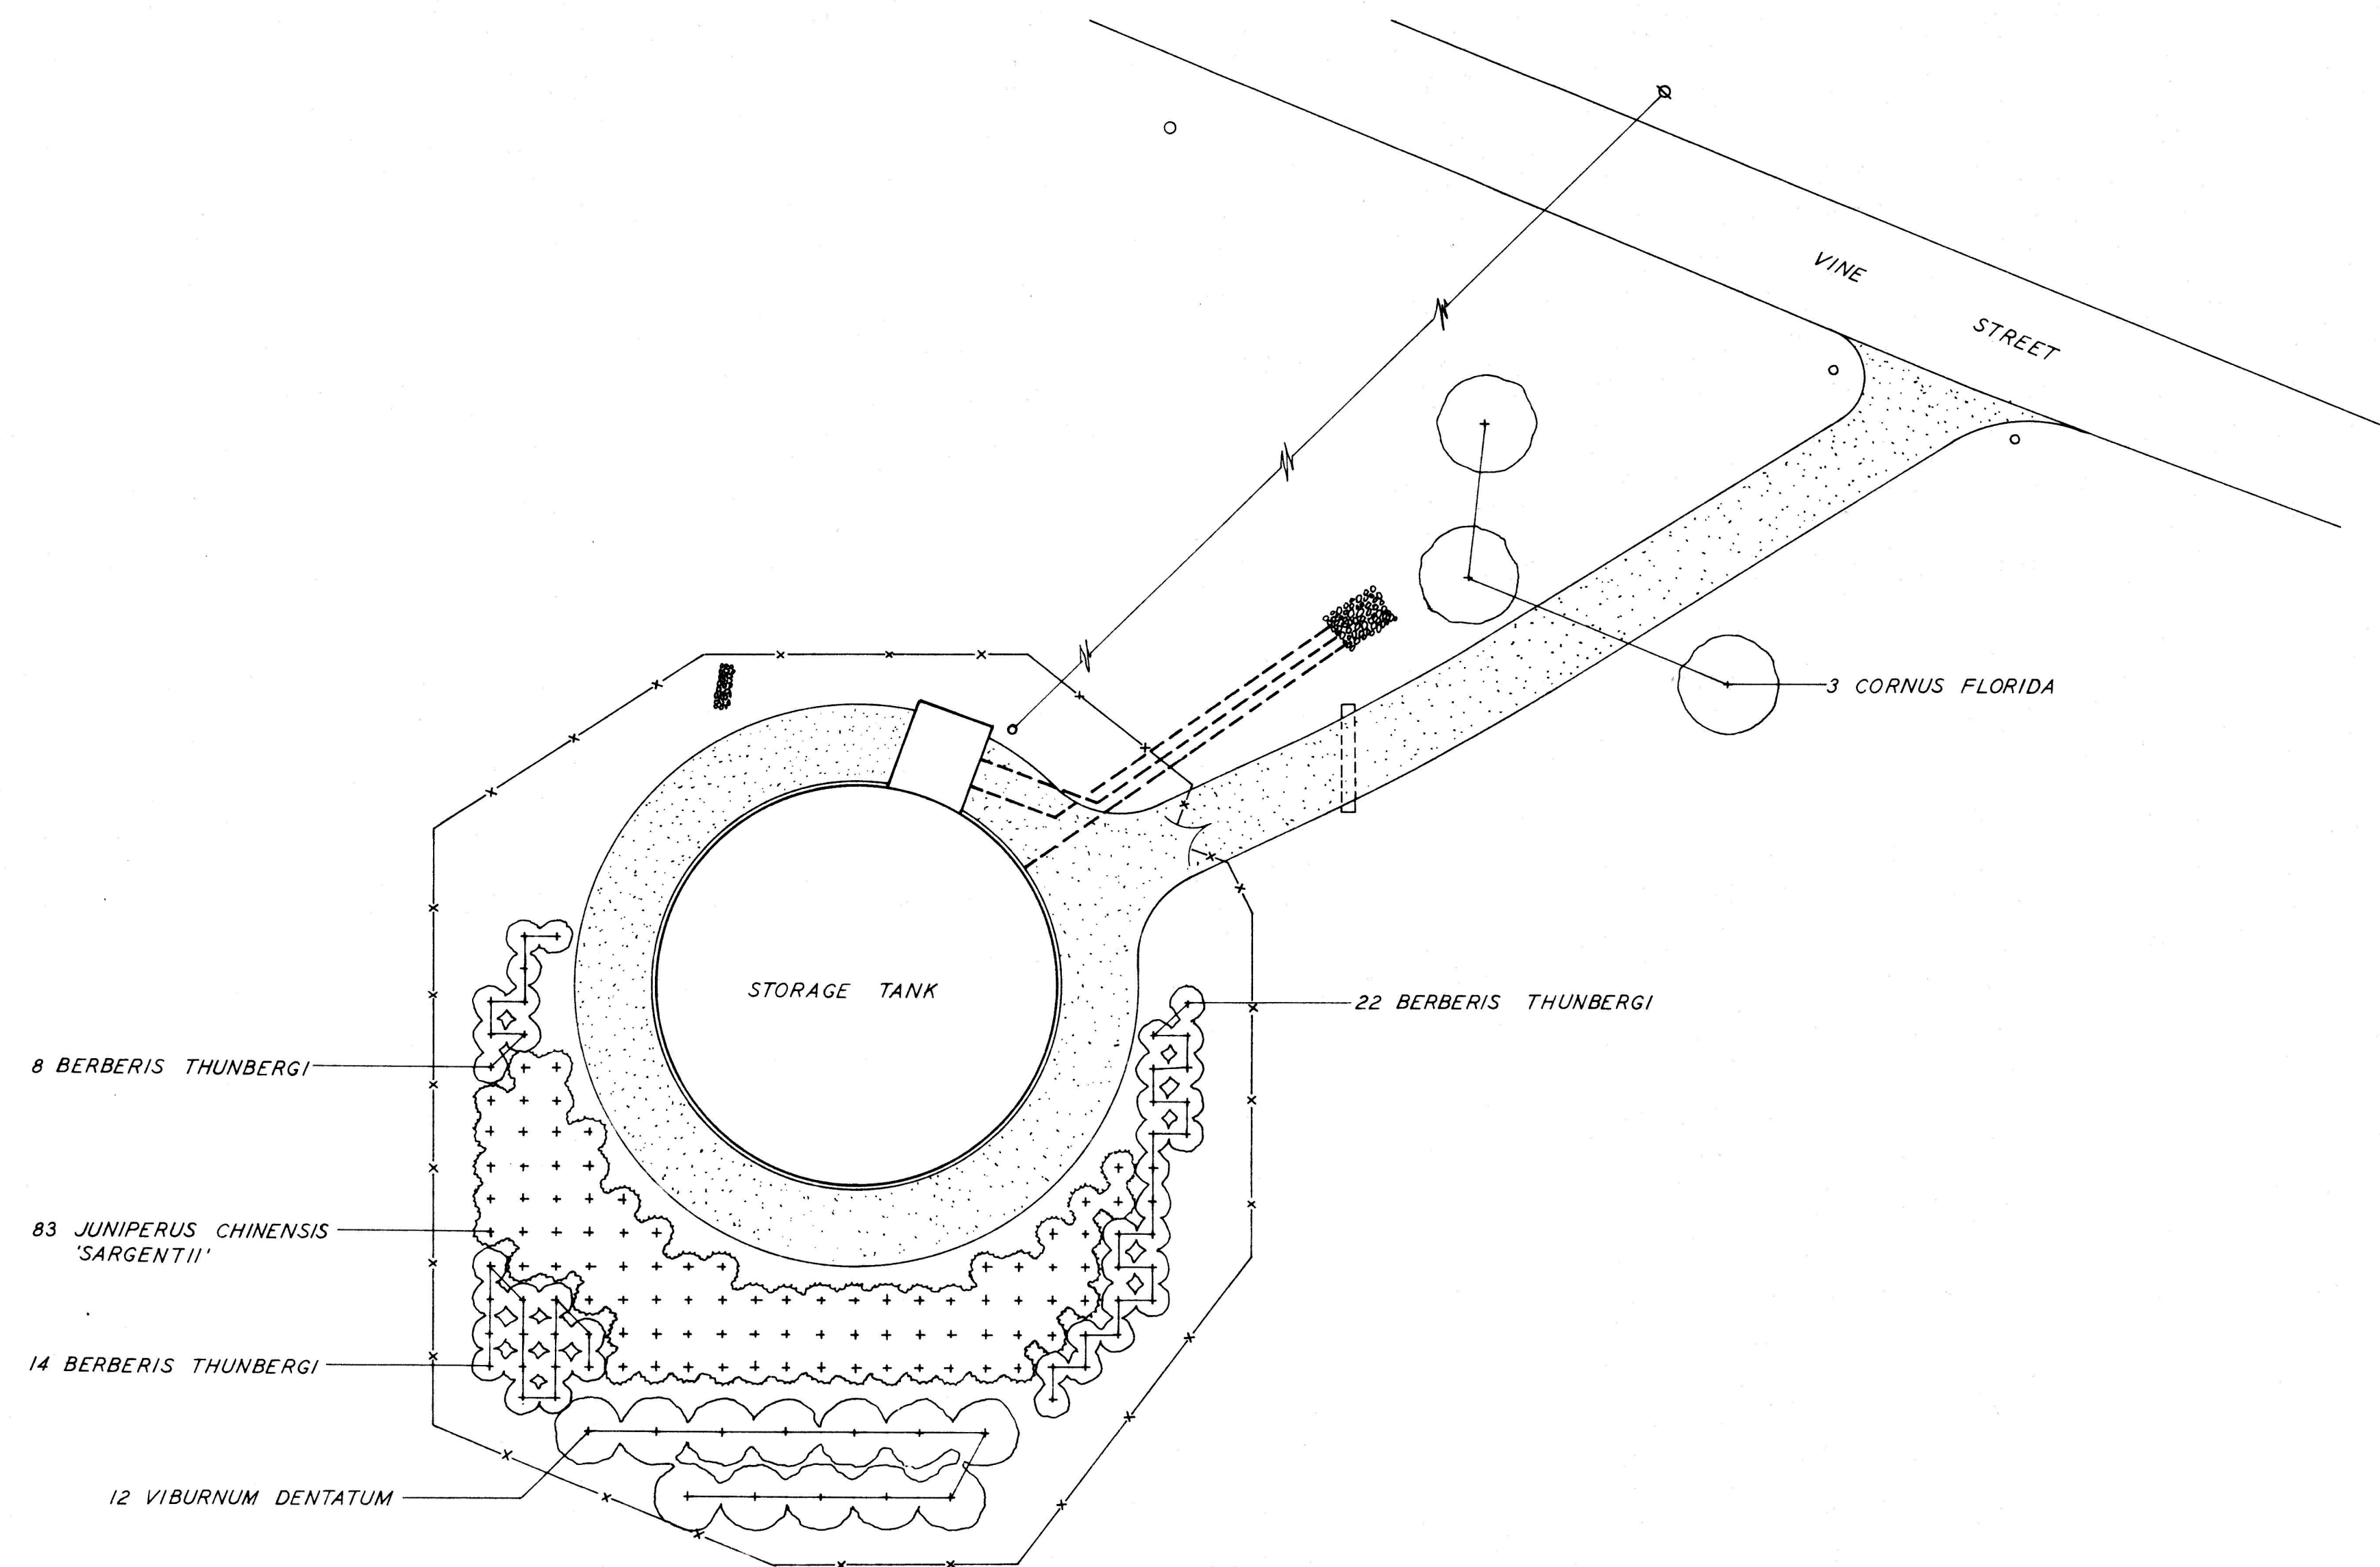

LANDSCAPING PLAN
SCALE: 1"=20'

PLANT SCHEDULE			
QTY.	SCIENTIFIC NAME	COMMON NAME	SIZE
3	CORNUS FLORIDA	FLOWERING DOGWOOD	5-6' B&B
44	BERBERIS THUNBERGI	JAPANESE BARBERRY	15-18" CONT.
83	JUNIPERUS THUNBERGI 'SARGENTII'	SARGENT CHINESE JUNIPER	15-18" CONT.
12	VIBURNUM DENTATUM	ARROWWOOD VIBURNUM	24-30" B&B

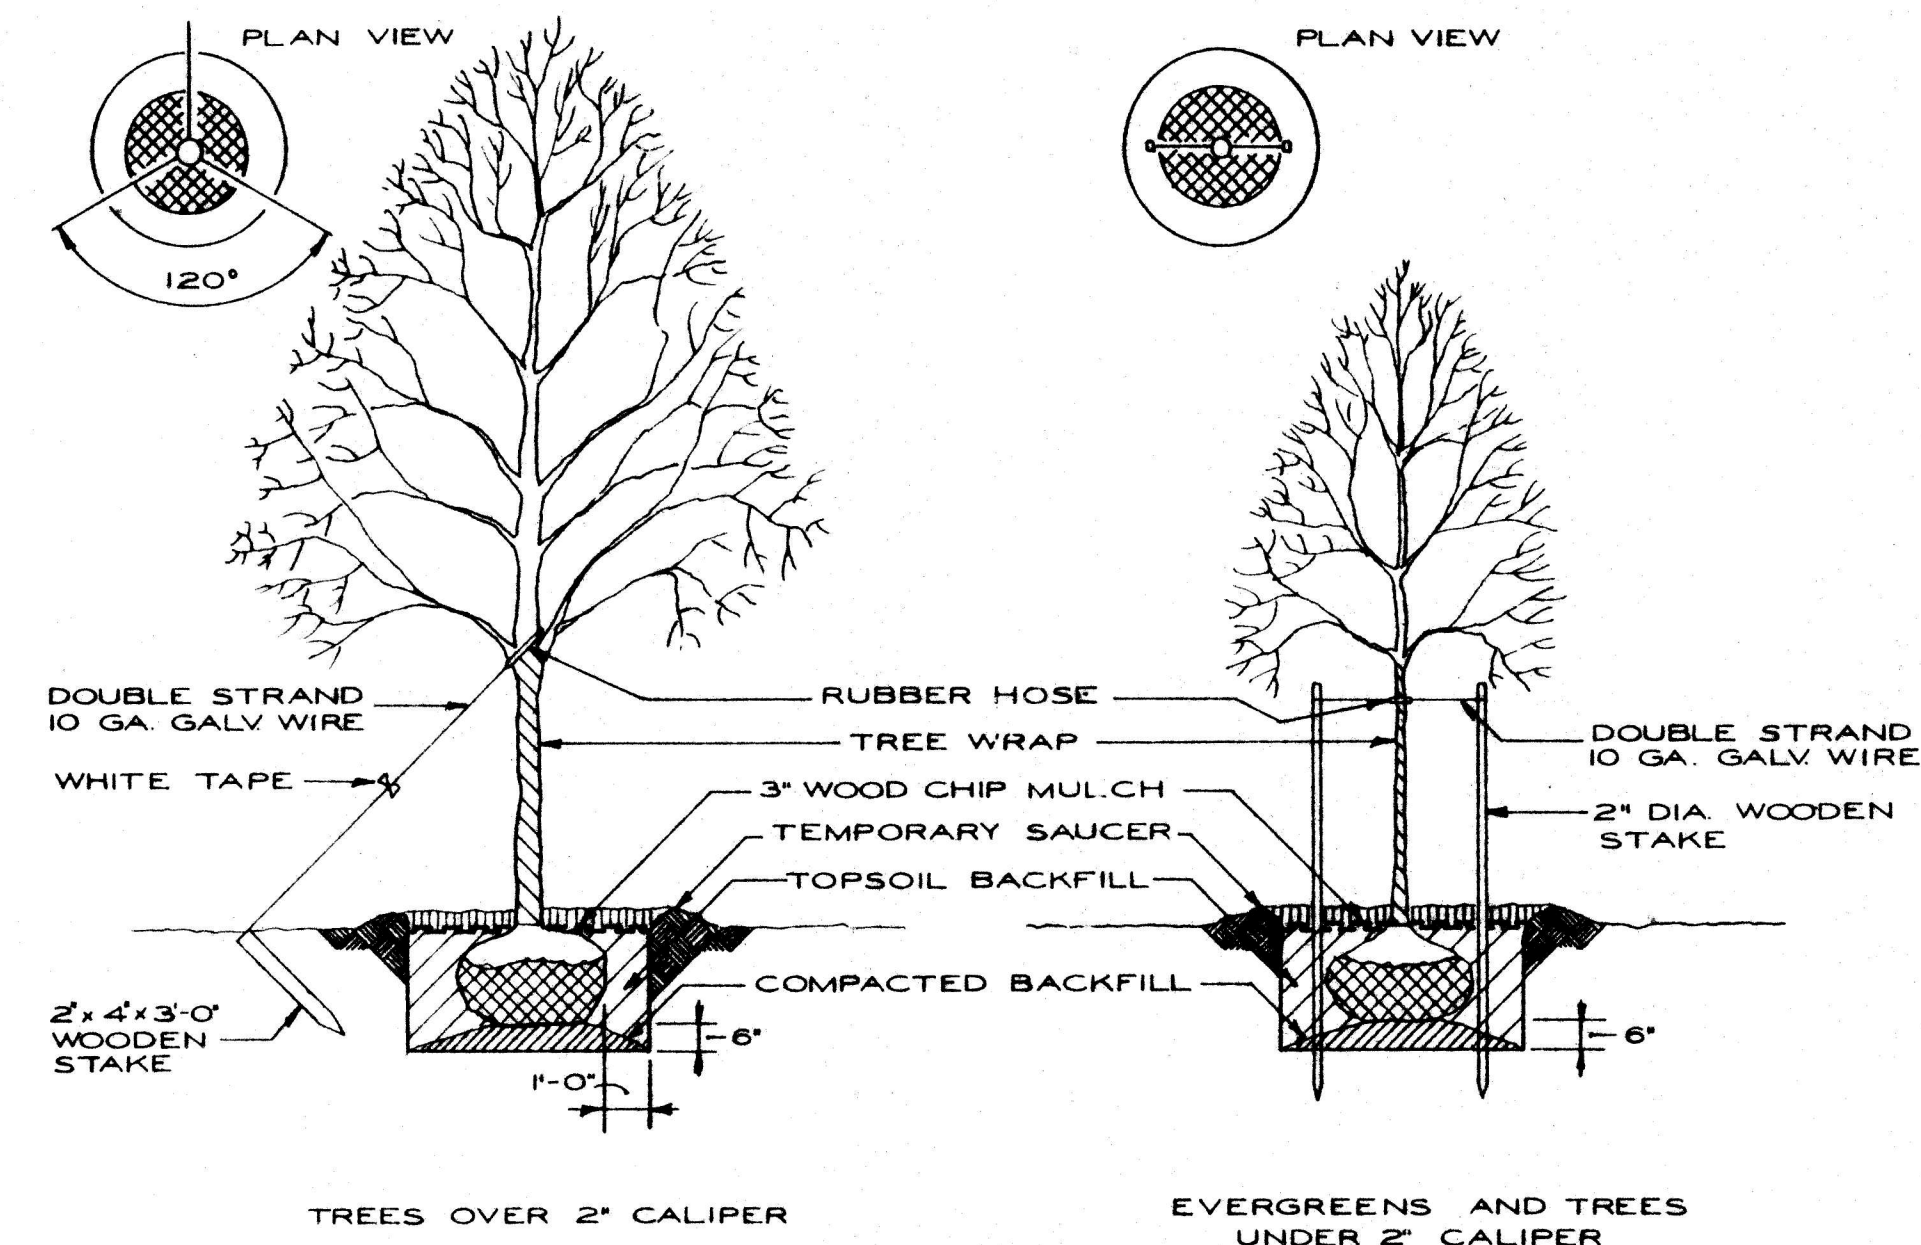

TREE GUYING AND STAKING DETAIL
NO SCALE

8	KELLEY, GIDLEY, BLAIR & WOLFE, INC. CONSULTING ENGINEERS CHARLESTON, WEST VIRGINIA			
7				
6	CITY OF ST. ALBANS			
5	KANAWHA COUNTY WEST VIRGINIA			
4	LANDSCAPING PLAN			
3				
2				
1				
NO.	DATE	DRAWN	APPROVED	PROJECT 72600 DATE FEB. 1981
REVISIONS		DRAWN	SCALE AS NOTED	DRAWING NO. 72615