


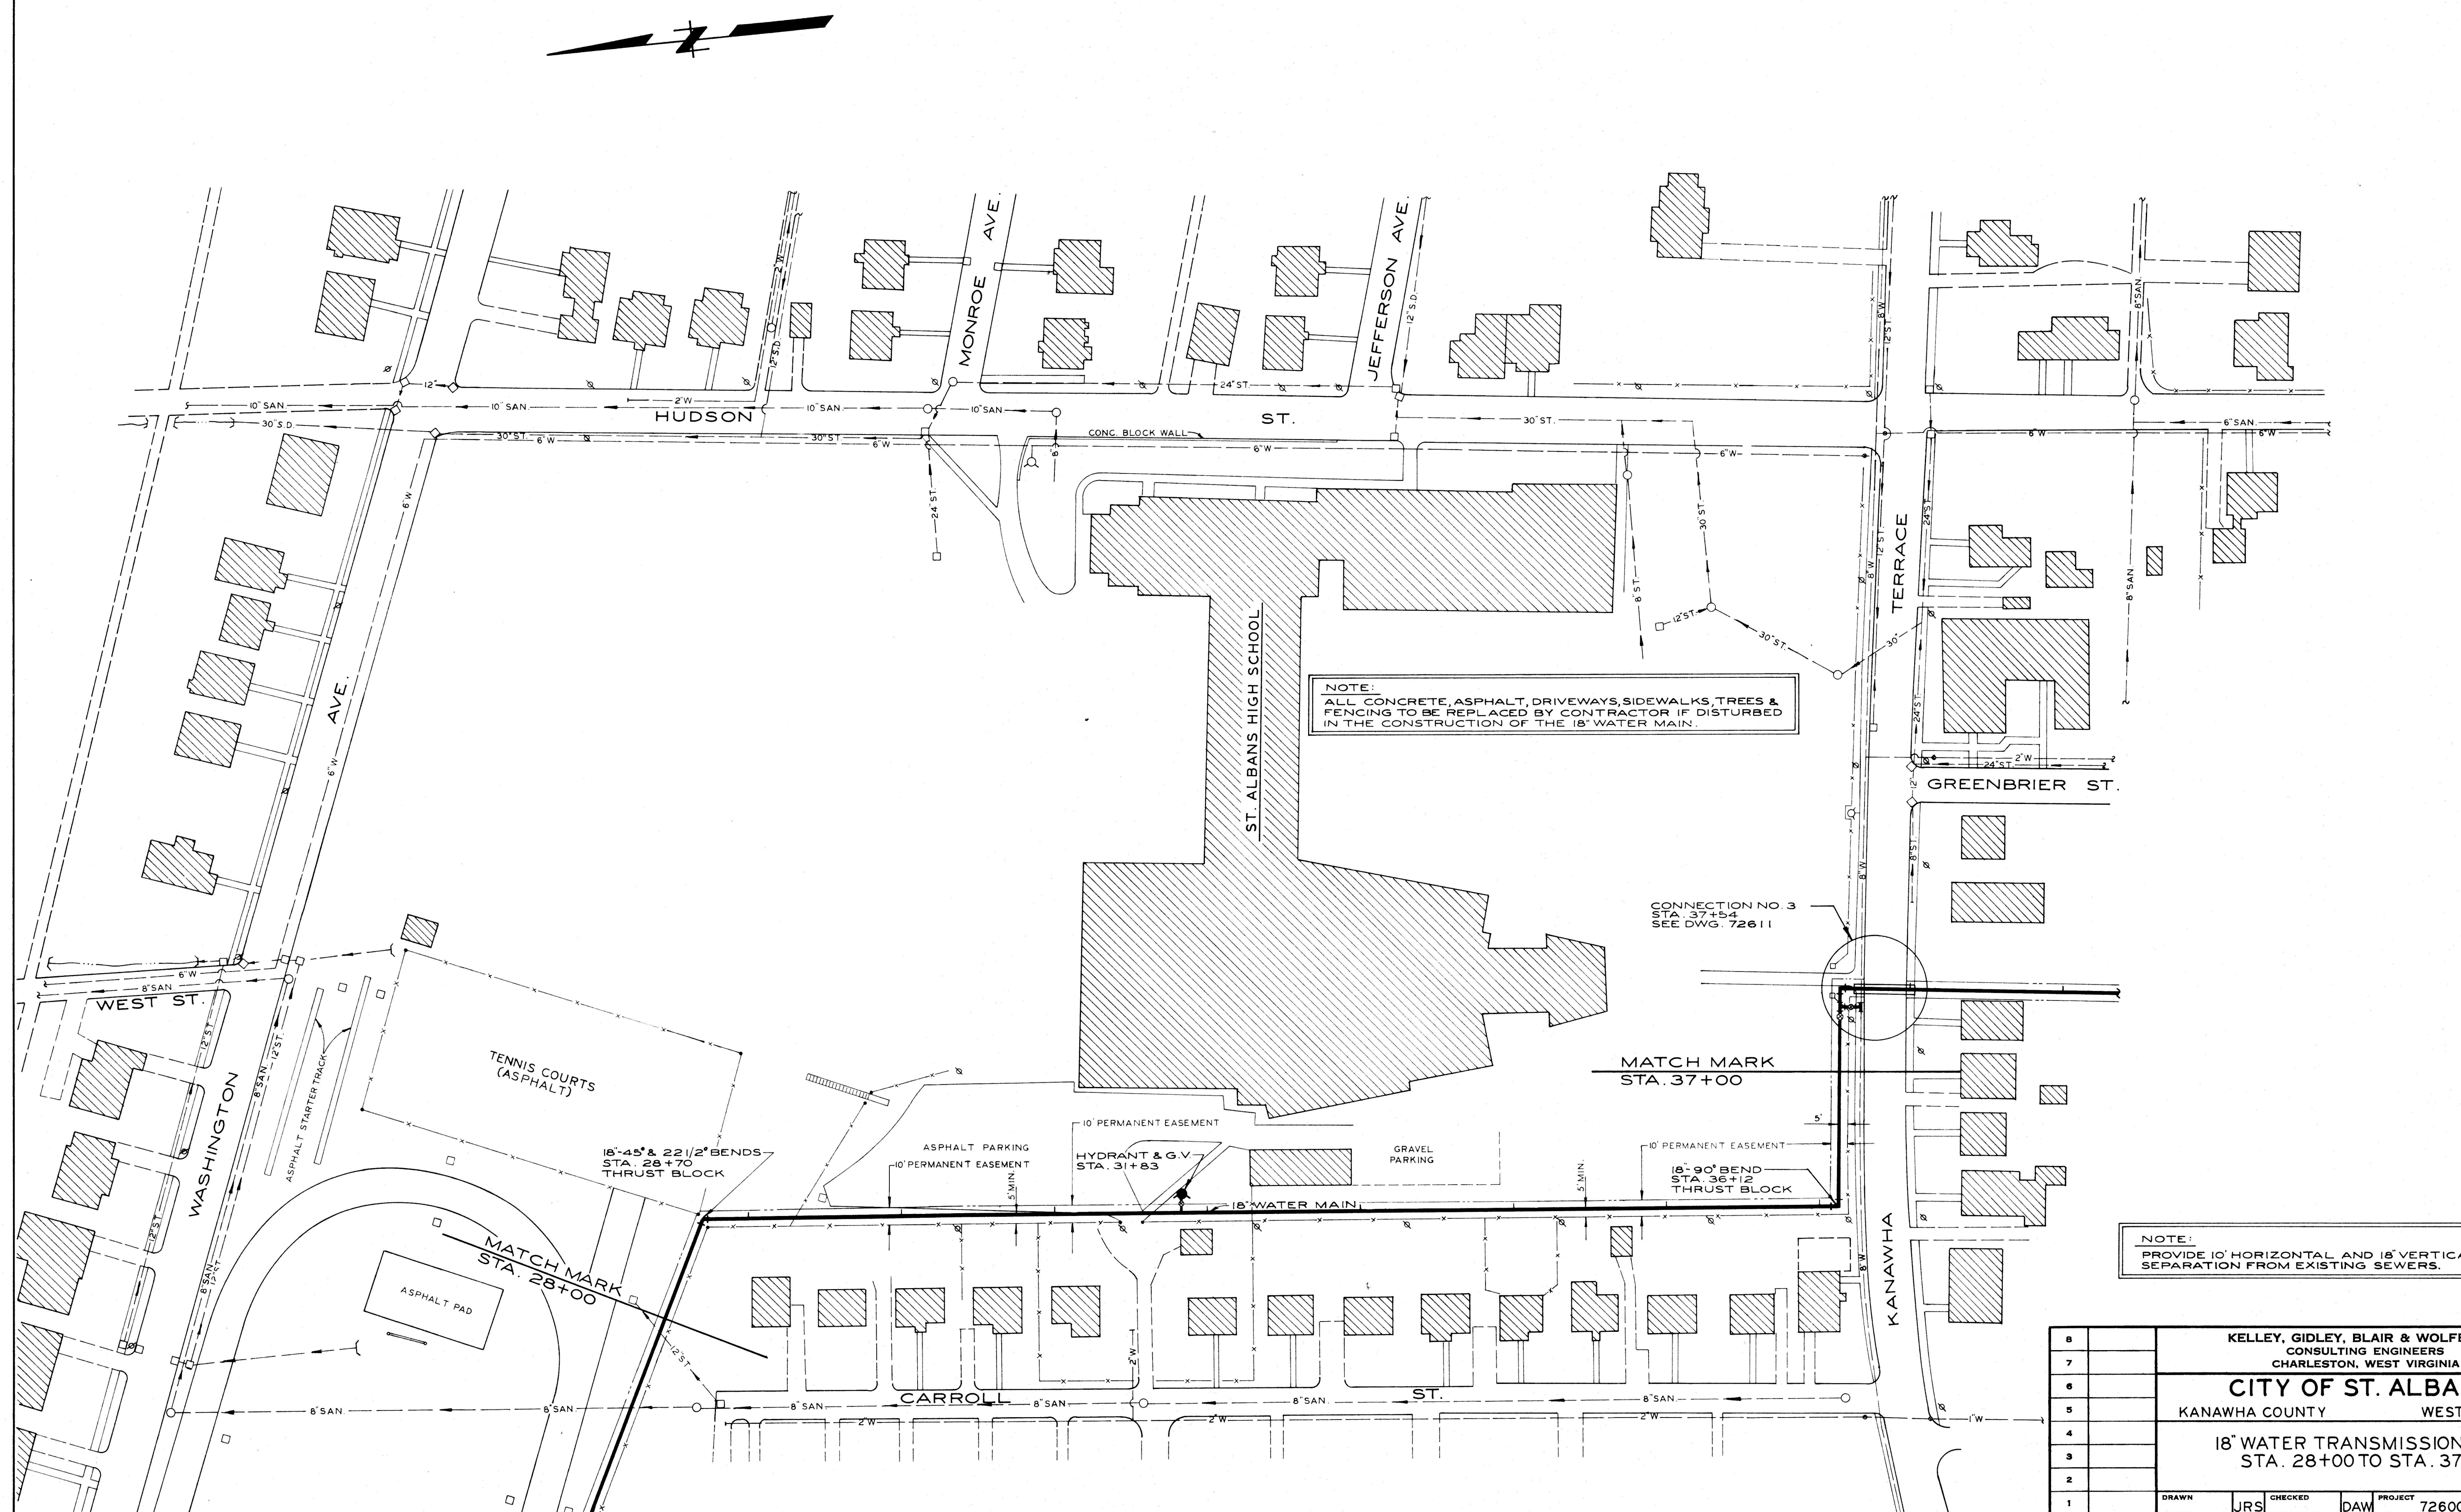

NOTE:
ALL CONCRETE, ASPHALT, DRIVEWAYS, SIDEWALKS, TREES &
FENCING TO BE REPLACED BY CONTRACTOR IF DISTURBED
IN THE CONSTRUCTION OF THE 18" WATER MAIN.

CONNECTION NO. 3
STA. 37+54
SEE DWG. 72611

MATCH MARK
STA. 37+00

NOTE:
PROVIDE 10' HORIZONTAL AND 18" VERTICAL
SEPARATION FROM EXISTING SEWERS.

8		KELLEY, GIDLEY, BLAIR & WOLFE, INC. CONSULTING ENGINEERS CHARLESTON, WEST VIRGINIA					
7		CITY OF ST. ALBANS					
6		KANAWHA COUNTY WEST VIRGINIA					
5		18" WATER TRANSMISSION MAIN					
4		STA. 28+00 TO STA. 37+00					
3							
2							
1		DRAWN	JRS	CHECKED	DAW	PROJECT	72600
		DRAWN		APPROVED	HRC	DATE	FEB. 81
		NO.	DATE	DRAWN		DRAWING NO.	
		REVISIONS		DRAWN		SCALE	1"=50'
							72610