


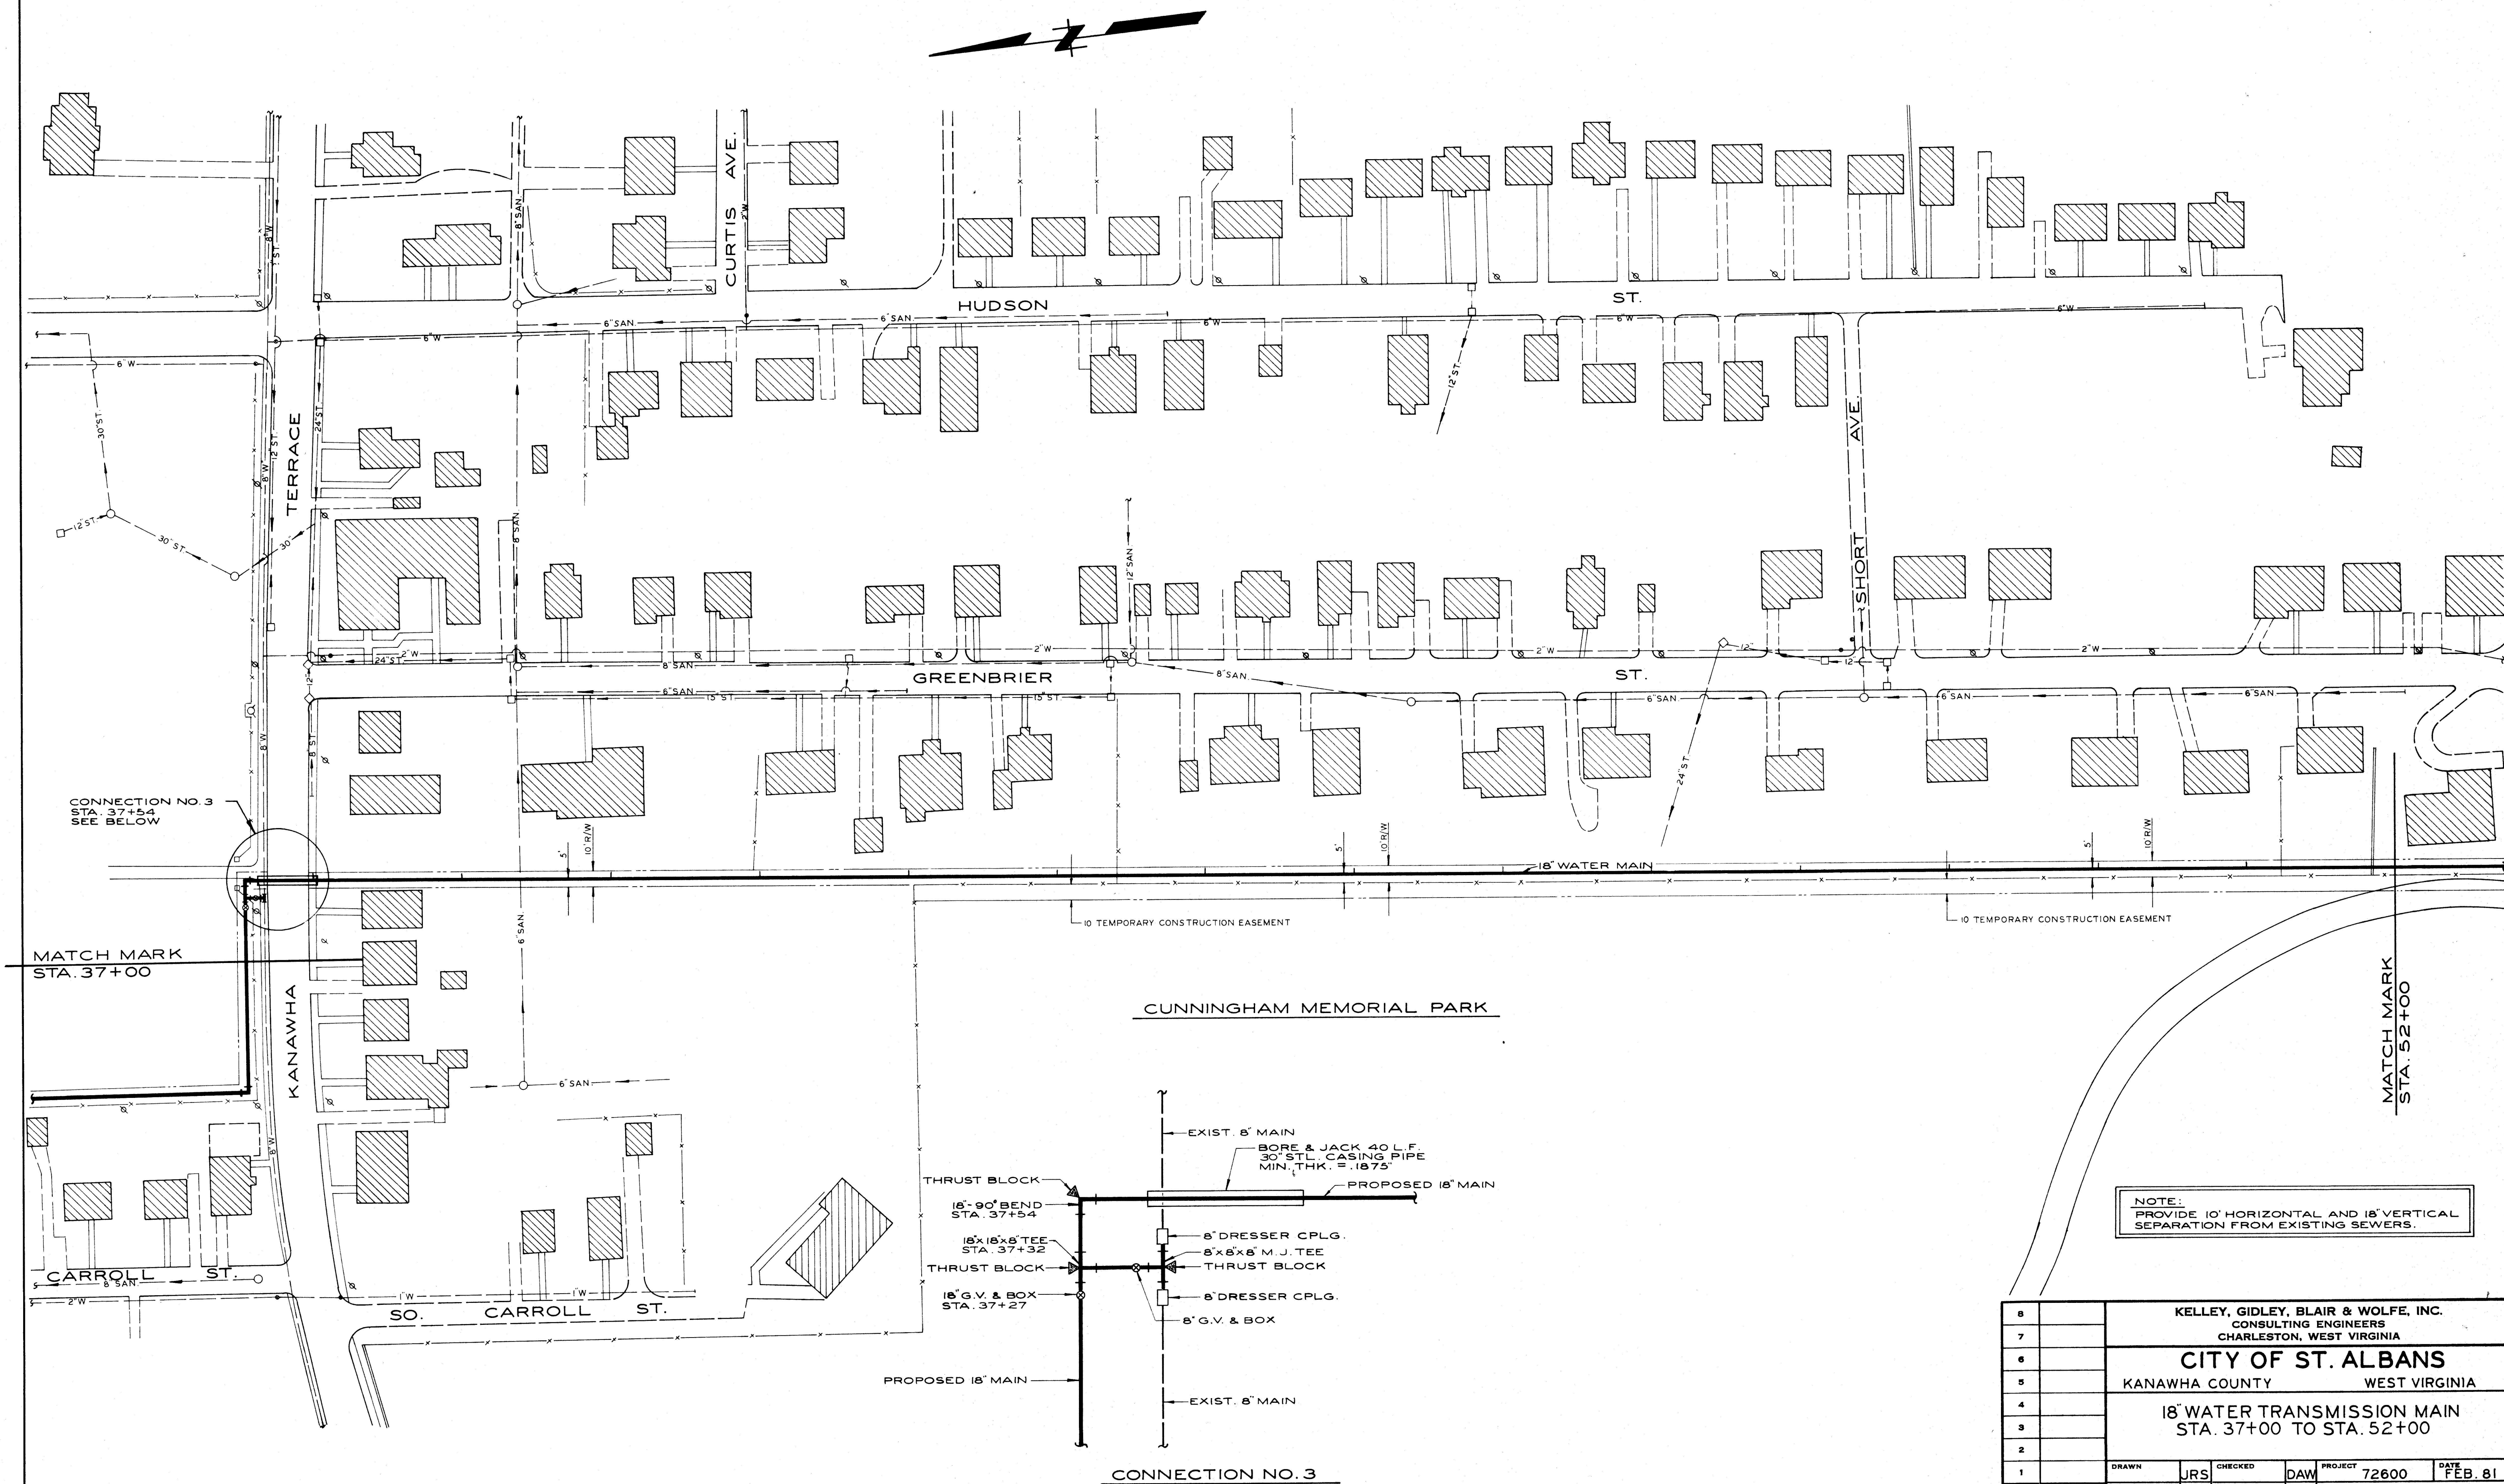

8		KELLEY, GIDLEY, BLAIR & WOLFE, INC.					
7		CONSULTING ENGINEERS					
		CHARLESTON, WEST VIRGINIA					
6		CITY OF ST. ALBANS					
5		KANAWHA COUNTY			WEST VIRGINIA		
4		18" WATER TRANSMISSION MAIN					
3		STA. 37+00 TO STA. 52+00					
2							
1		DRAWN	JRS	CHECKED	DAW	PROJECT 72600	DATE FEB. 81
NO.	DATE	DRAWN		APPROVED	HRC	DRAWING NO.	
REVISIONS		DRAWN		SCALE 1"=50'	72611		