

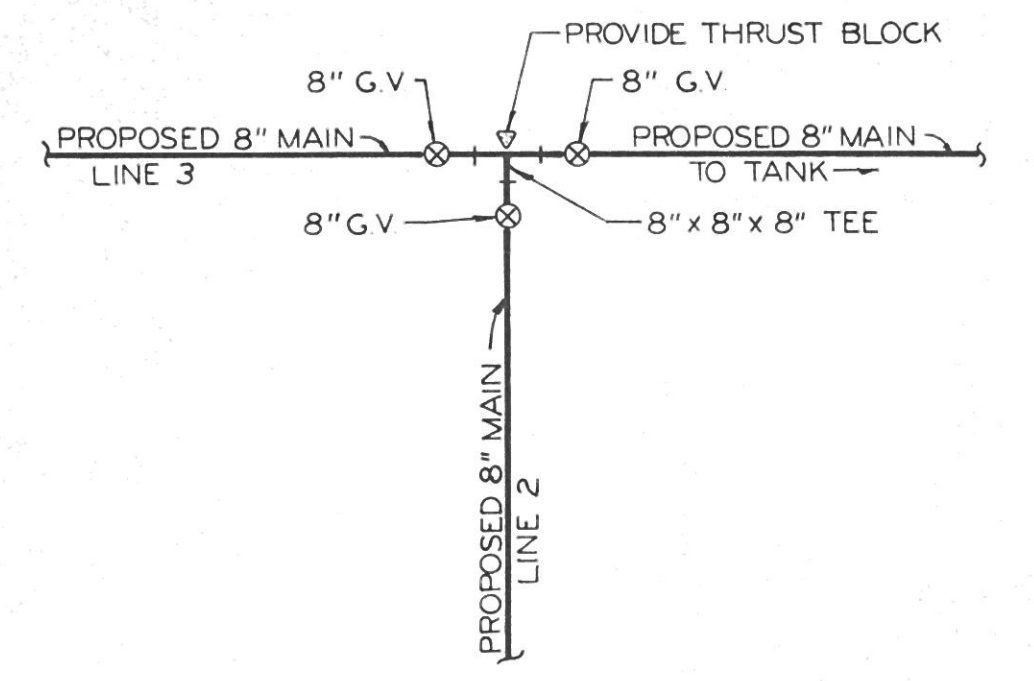


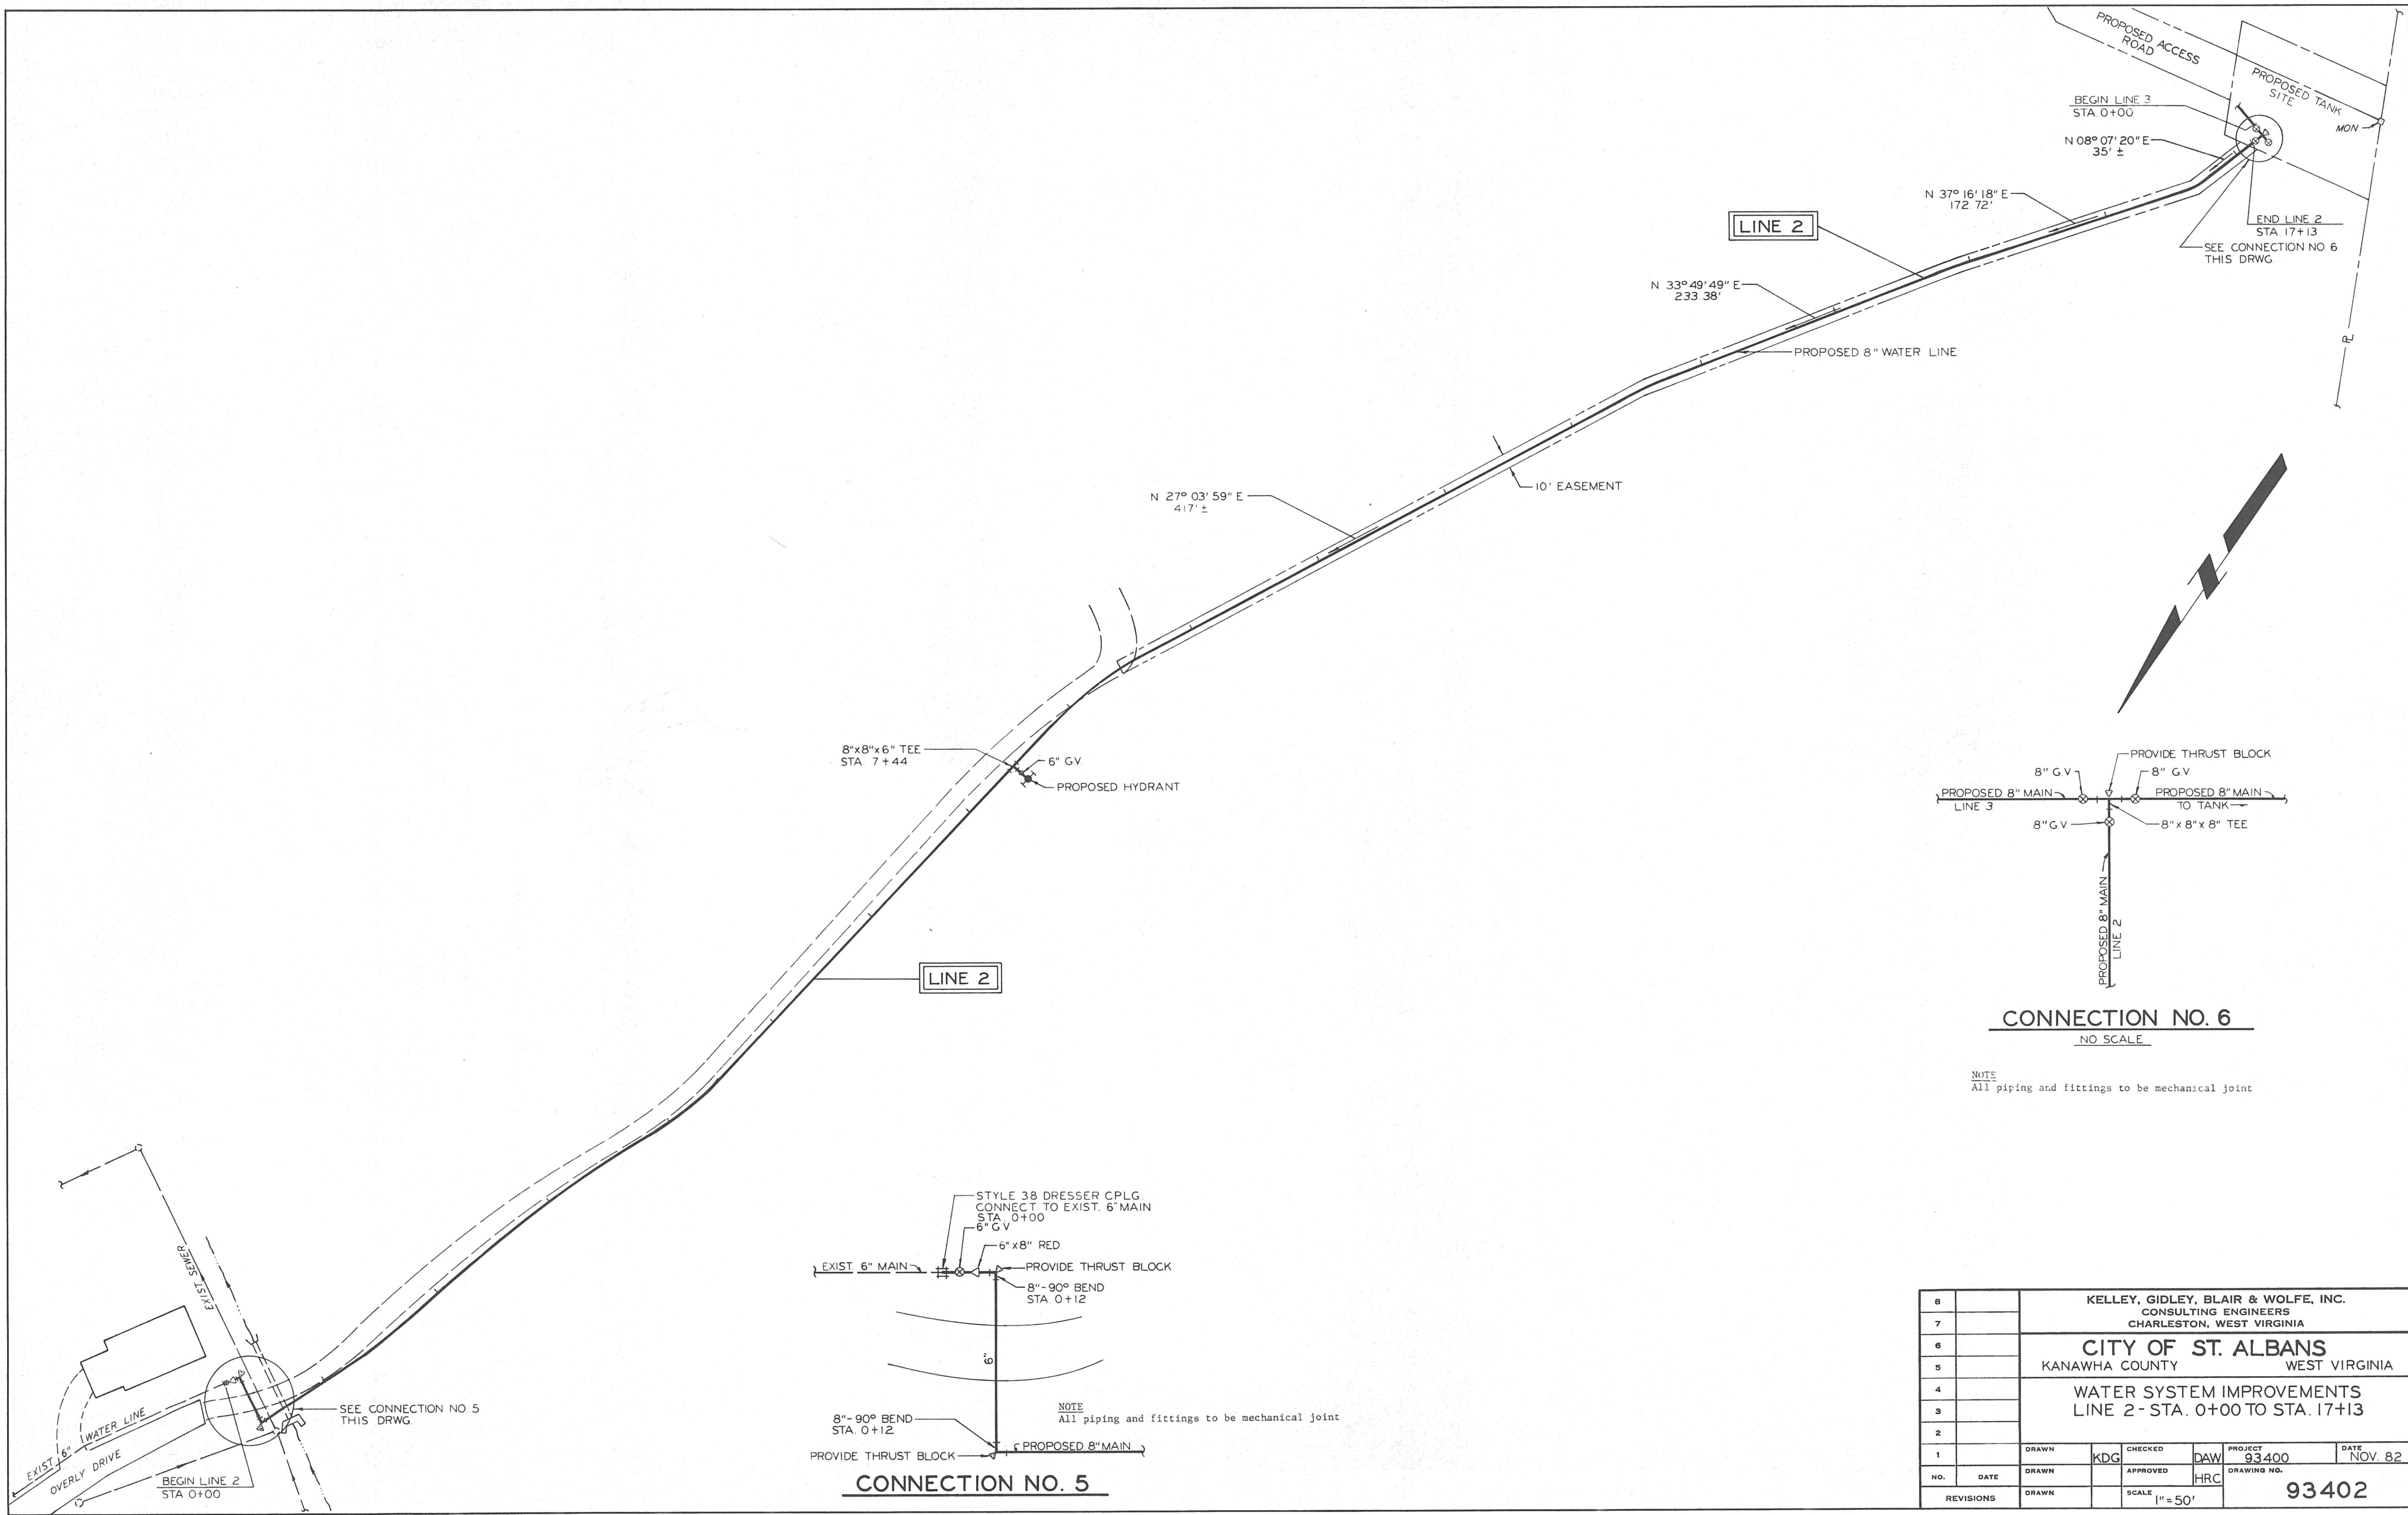

CONNECTION NO. 6
NO SCALE

NOTE
All piping and fittings to be mechanical joint

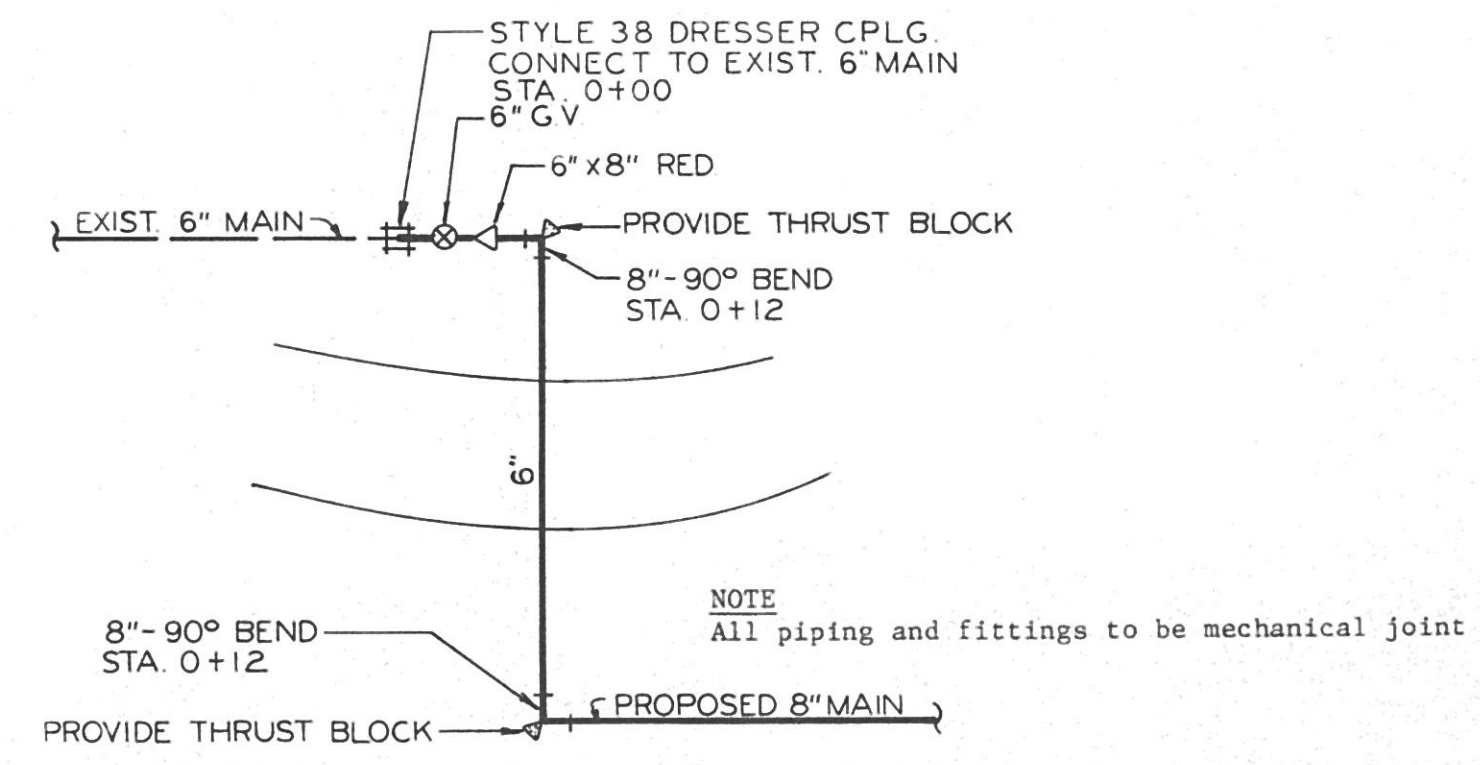

CONNECTION NO. 5

8		KELLEY, GIDLEY, BLAIR & WOLFE, INC. CONSULTING ENGINEERS CHARLESTON, WEST VIRGINIA					
7		CITY OF ST. ALBANS KANAWHA COUNTY WEST VIRGINIA					
6		WATER SYSTEM IMPROVEMENTS LINE 2 - STA. 0+00 TO STA. 17+13					
5							
4							
3							
2							
1		DRAWN	KDG	CHECKED	DAW	PROJECT 93400	DATE NOV. 82
NO.	DATE	DRAWN		APPROVED	HRC	DRAWING NO.	
REVISIONS		DRAWN		SCALE	1" = 50'	93402	