



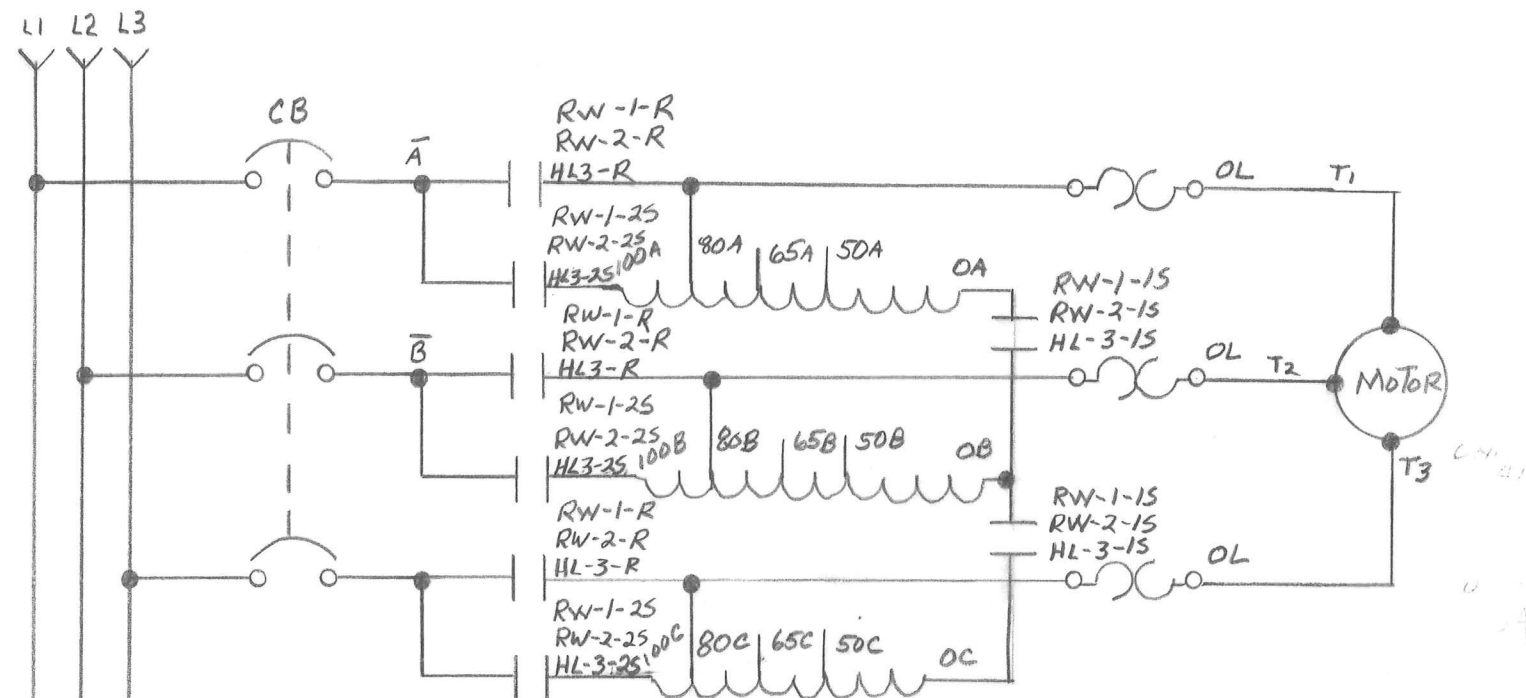

TYPICAL CONNECTIONS FOR
RVAT STARTERS

	UNITS
● 621834D393	4A
● 621835D393	8A
● 621836D393	7A

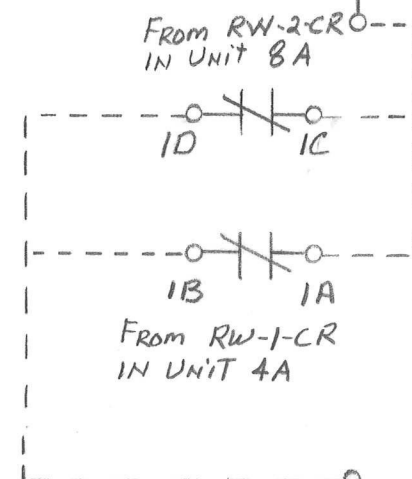


UNIT
4A-621834D393
8A-621835D393

8 0 | | 9 RW-1-CR
RW-2-CR

10 0 | | 11 RW-1-CR
RW-2-CR

30 | | 4 RW-1-CR
RW-2-CR

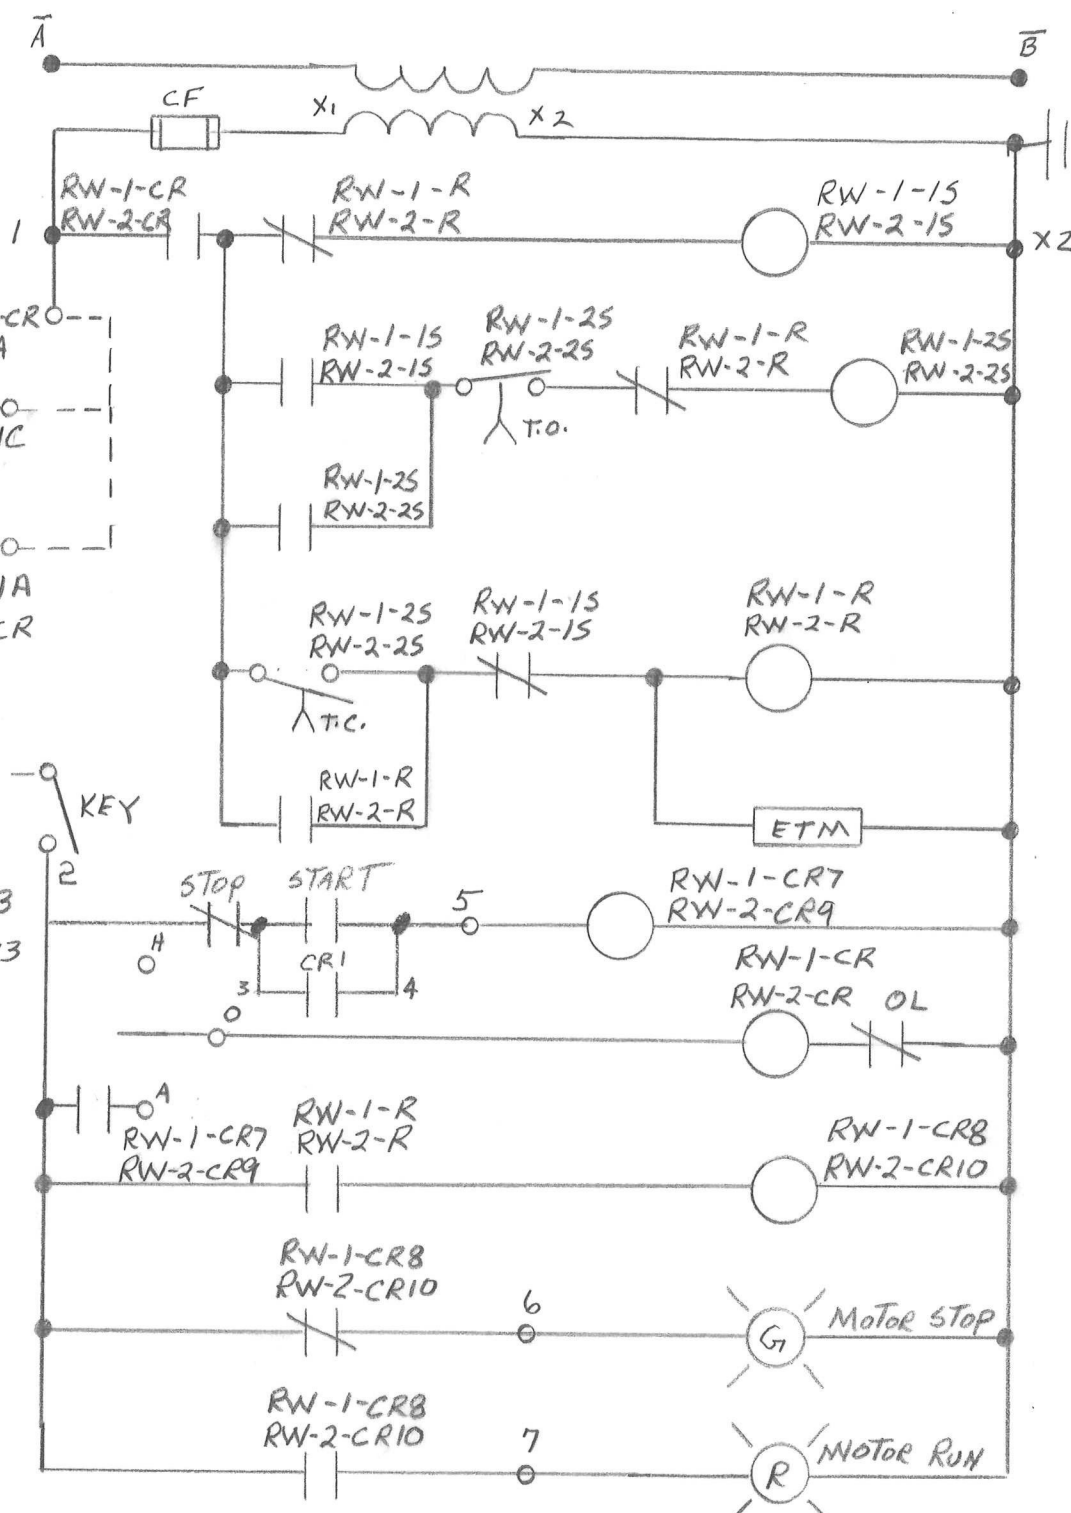

TOLERANCES (EXCEPT AS NOTED)	REVISIONS					
	NO.	DATE	BY			
DECIMAL	1					
±	2					
FRACTIONAL	3			DRAWN BY BISHOP	SCALE	MATERIAL
±	4			CHK'D	DATE 11/1/82	DRAWING NO.
ANGULAR	5			TRACED	APP'D	5 OF 9