


NO.	GRANTOR	GRANTEE	INSTRUMENT	DATE	RECORD	CUST. NO.	REMARKS
1.	C. J. Pearson, et al	C. & O. Ry.	Deed	Dec. 23, 1918	D. B. 189, p. 499	Jan. 27, 1919	539
1.	W. S. Howell, et al	C. & O. Ry.	Condemnation	Jan. 14, 1919	D. B. 190, p. 207	Jan. 31, 1919	520
2.	Wm. J. McNealy, et ux	P. C. R. & K. Ry.	Deed	Mar. 18, 1901	D. B. 83, p. 178	Apr. 1, 1901	3
3.	St. Albans & Boone R.R. Co.	P. C. R. & K. Ry.	Deed	Oct. 15, 1902	D. B. 87, p. 546	Nov. 21, 1902	298
4.	C. D. Hereford, et ux	P. C. R. & K. Ry.	Deed	Jan. 26, 1900	D. B. 80, p. 311	Feb. 2, 1900	5
5.	T. A. Teass, et ux	P. C. R. & K. Ry.	Deed	Jan. 27, 1900	D. B. 80, p. 311	Feb. 2, 1900	6
6.	Allen White, et al	C. & O. Ry.	Deed	Oct. 30, 1919	D. B. 203, p. 93	Nov. 17, 1919	552
7.	Land for this parcel eliminated by correction of error in R/W line as originally plotted.						
8.	Allen White, et ux	C. & O. Ry.	Deed	Dec. 27, 1918	D. B. 189, p. 499	Jan. 4, 1919	493
9.	Cynthia F. Calvert, et vir	P. C. R. & K. Ry.	Deed	Jan. 1, 1900	D. B. 80, p. 342	Feb. 20, 1900	7
10.	Woodford White, et ux	P. C. R. & K. Ry.	Deed	Aug. 3, 1903	D. B. 90, p. 603	Aug. 17, 1903	8
11.	Woodford White, widower	C. & O. Ry.	Deed	Nov. 22, 1918	D. B. 187, p. 532	Nov. 27, 1918	489
12.	W. W. Sutherland, et ux	P. C. R. & K. Ry.	Deed	Feb. 5, 1900	D. B. 80, p. 417	Mar. 27, 1900	9

NO.	GRANTOR	GRANTEE	INSTRUMENT	DATE	RECORD	CUST. NO.	REMARKS
13.	W. W. Sutherland, et ux	C. & O. Ry.	Deed	Mar. 1, 1919	D. B. 192, p. 580	Apr. 18, 1919	533
14.	Elizabeth A. Moore, et al	P. C. R. & K. Ry.	Deed	July 28, 1902	D. B. 87, p. 10	July 31, 1902	11
14.	C. & O. Ry.	River Bend Land Co.	Quit Claim	Mar. 4, 1948	D. B. 845, p. 357	Aug. 31, 1948	824
15.	W. John Inman, et ux	P. C. R. & K. Ry.	Deed	Mar. 30, 1901	D. B. 83, p. 288	May 7, 1901	10
15.	C. & O. Ry.	River Bend Land Co.	Quit Claim	Mar. 4, 1948	D. B. 845, p. 357	Aug. 31, 1948	824
16.	M. E. Armstrong, et al	C. & O. Ry.	Condemnation	Apr. 5, 1919	D. B. 202, p. 28	Oct. 31, 1919	538
17.	Elmer Aliff, et ux	C. & O. Ry.	Deed	Mar. 10, 1919	D. B. 193, p. 182	Apr. 22, 1919	534
18.	Elmer Aliff, et ux	C. & O. Ry.	Easement	Oct. 5, 1925			623
19.	Homer H. Higginbotham, et al	C. & O. Ry.	Deed	May 3, 1923	D. B. 254, p. 168	May 21, 1923	604
20.	Homer H. Higginbotham, et al	C. & O. Ry.	Condemnation	June 5, 1919	D. B. 195, p. 272	June 13, 1919	523
21.	Homer H. Higginbotham, et al	C. & O. Ry.	Deed	May 3, 1923	D. B. 254, p. 168	May 21, 1923	604
22.	James T. Armstrong, et ux	P. C. R. & K. Ry.	Deed	Feb. 5, 1900	D. B. 80, p. 316	Feb. 6, 1900	12
23.	M. E. Armstrong, et al	C. & O. Ry.	Condemnation	Apr. 5, 1919	D. B. 202, p. 28	Oct. 31, 1919	538
24.	W. W. Sutherland, et ux	P. C. R. & K. Ry.	Deed	Feb. 5, 1900	D. B. 80, p. 417	Mar. 27, 1900	9
25.	W. W. Sutherland, et ux	C. & O. Ry.	Deed	Mar. 1, 1919	D. B. 192, p. 580	Apr. 18, 1919	533
26.	F. L. Frazier, et ux	P. C. R. & K. Ry.	Deed	July 30, 1902	D. B. 87, p. 9	July 31, 1902	13
27.	F. L. Frazier, et ux	C. & O. Ry.	Deed	June 6, 1919	D. B. 199, p. 544	Sept. 18, 1919	550
28.	Cynthia F. Calvert, et vir	P. C. R. & K. Ry.	Deed	Jan. 1, 1900	D. B. 80, p. 342	Feb. 20, 1900	7
28.	C. & O. Ry.	River Bend Land Co.	Quit Claim	Mar. 4, 1948	D. B. 845, p. 357	Aug. 31, 1948	824
29.	Woodford White, et ux	P. C. R. & K. Ry.	Deed	Aug. 3, 1903	D. B. 90, p. 603	Aug. 17, 1903	8
29.	C. & O. Ry.	River Bend Land Co.	Quit Claim	Mar. 4, 1948	D. B. 845, p. 357	Aug. 31, 1948	824
30.	W. W. Sutherland, et ux	P. C. R. & K. Ry.	Deed	Feb. 5, 1900	D. B. 80, p. 417	Mar. 27, 1900	9
30.	C. & O. Ry.	River Bend Land Co.	Quit Claim	Mar. 4, 1948	D. B. 845, p. 357	Aug. 31, 1948	824
31.	James T. Armstrong, et ux	P. C. R. & K. Ry.	Deed	Feb. 5, 1900	D. B. 80, p. 316	Feb. 6, 1900	12
31.	C. & O. Ry.	River Bend Land Co.	Quit Claim	Mar. 4, 1948	D. B. 845, p. 357	Aug. 31, 1948	824
32.	W. W. Sutherland, et ux	P. C. R. & K. Ry.	Deed	Feb. 5, 1900	D. B. 80, p. 417	Mar. 27, 1900	9
32.	C. & O. Ry.	River Bend Land Co.	Quit Claim	Mar. 4, 1948	D. B. 845, p. 357	Aug. 31, 1948	824
33.	F. L. Frazier, et ux	P. C. R. & K. Ry.	Deed	July 30, 1902	D. B. 87, p. 9	July 31, 1902	13
33.	C. & O. Ry.	River Bend Land Co.	Quit Claim	Mar. 4, 1948	D. B. 845, p. 357	Aug. 31, 1948	824
34.	Cynthia F. Calvert, et vir	P. C. R. & K. Ry.	Deed	Jan. 1, 1900	D. B. 80, p. 342	Feb. 20, 1900	7
34.	C. & O. Ry.	A. F. Vankirk	Attorney's Opinion	Aug. 26, 1955			7
35.	Cynthia F. Calvert, et vir	P. C. R. & K. Ry.	Deed	Jan. 1, 1900	D. B. 80, p. 342	Feb. 20, 1900	7
35.	C. & O. Ry.	Henry G. Eberbooth, Jr.	Attorney's Opinion	Aug. 26, 1955			7
36.	W. W. Sutherland, et ux	P. C. R. & K. Ry.	Deed	Feb. 5, 1900	D. B. 80, p. 417	Mar. 27, 1900	9
36.	C. & O. Ry.	James R. Jarrett, et ux.	Deed	Dec. 7, 1973			985
37.	W. W. Sutherland, et ux	C. & O. Ry.	Deed	Mar. 1, 1919	D. B. 192, p. 580	Apr. 18, 1919	533
37.	C. & O. Ry.	James R. Jarrett, et ux.	Deed	Dec. 7, 1973			985

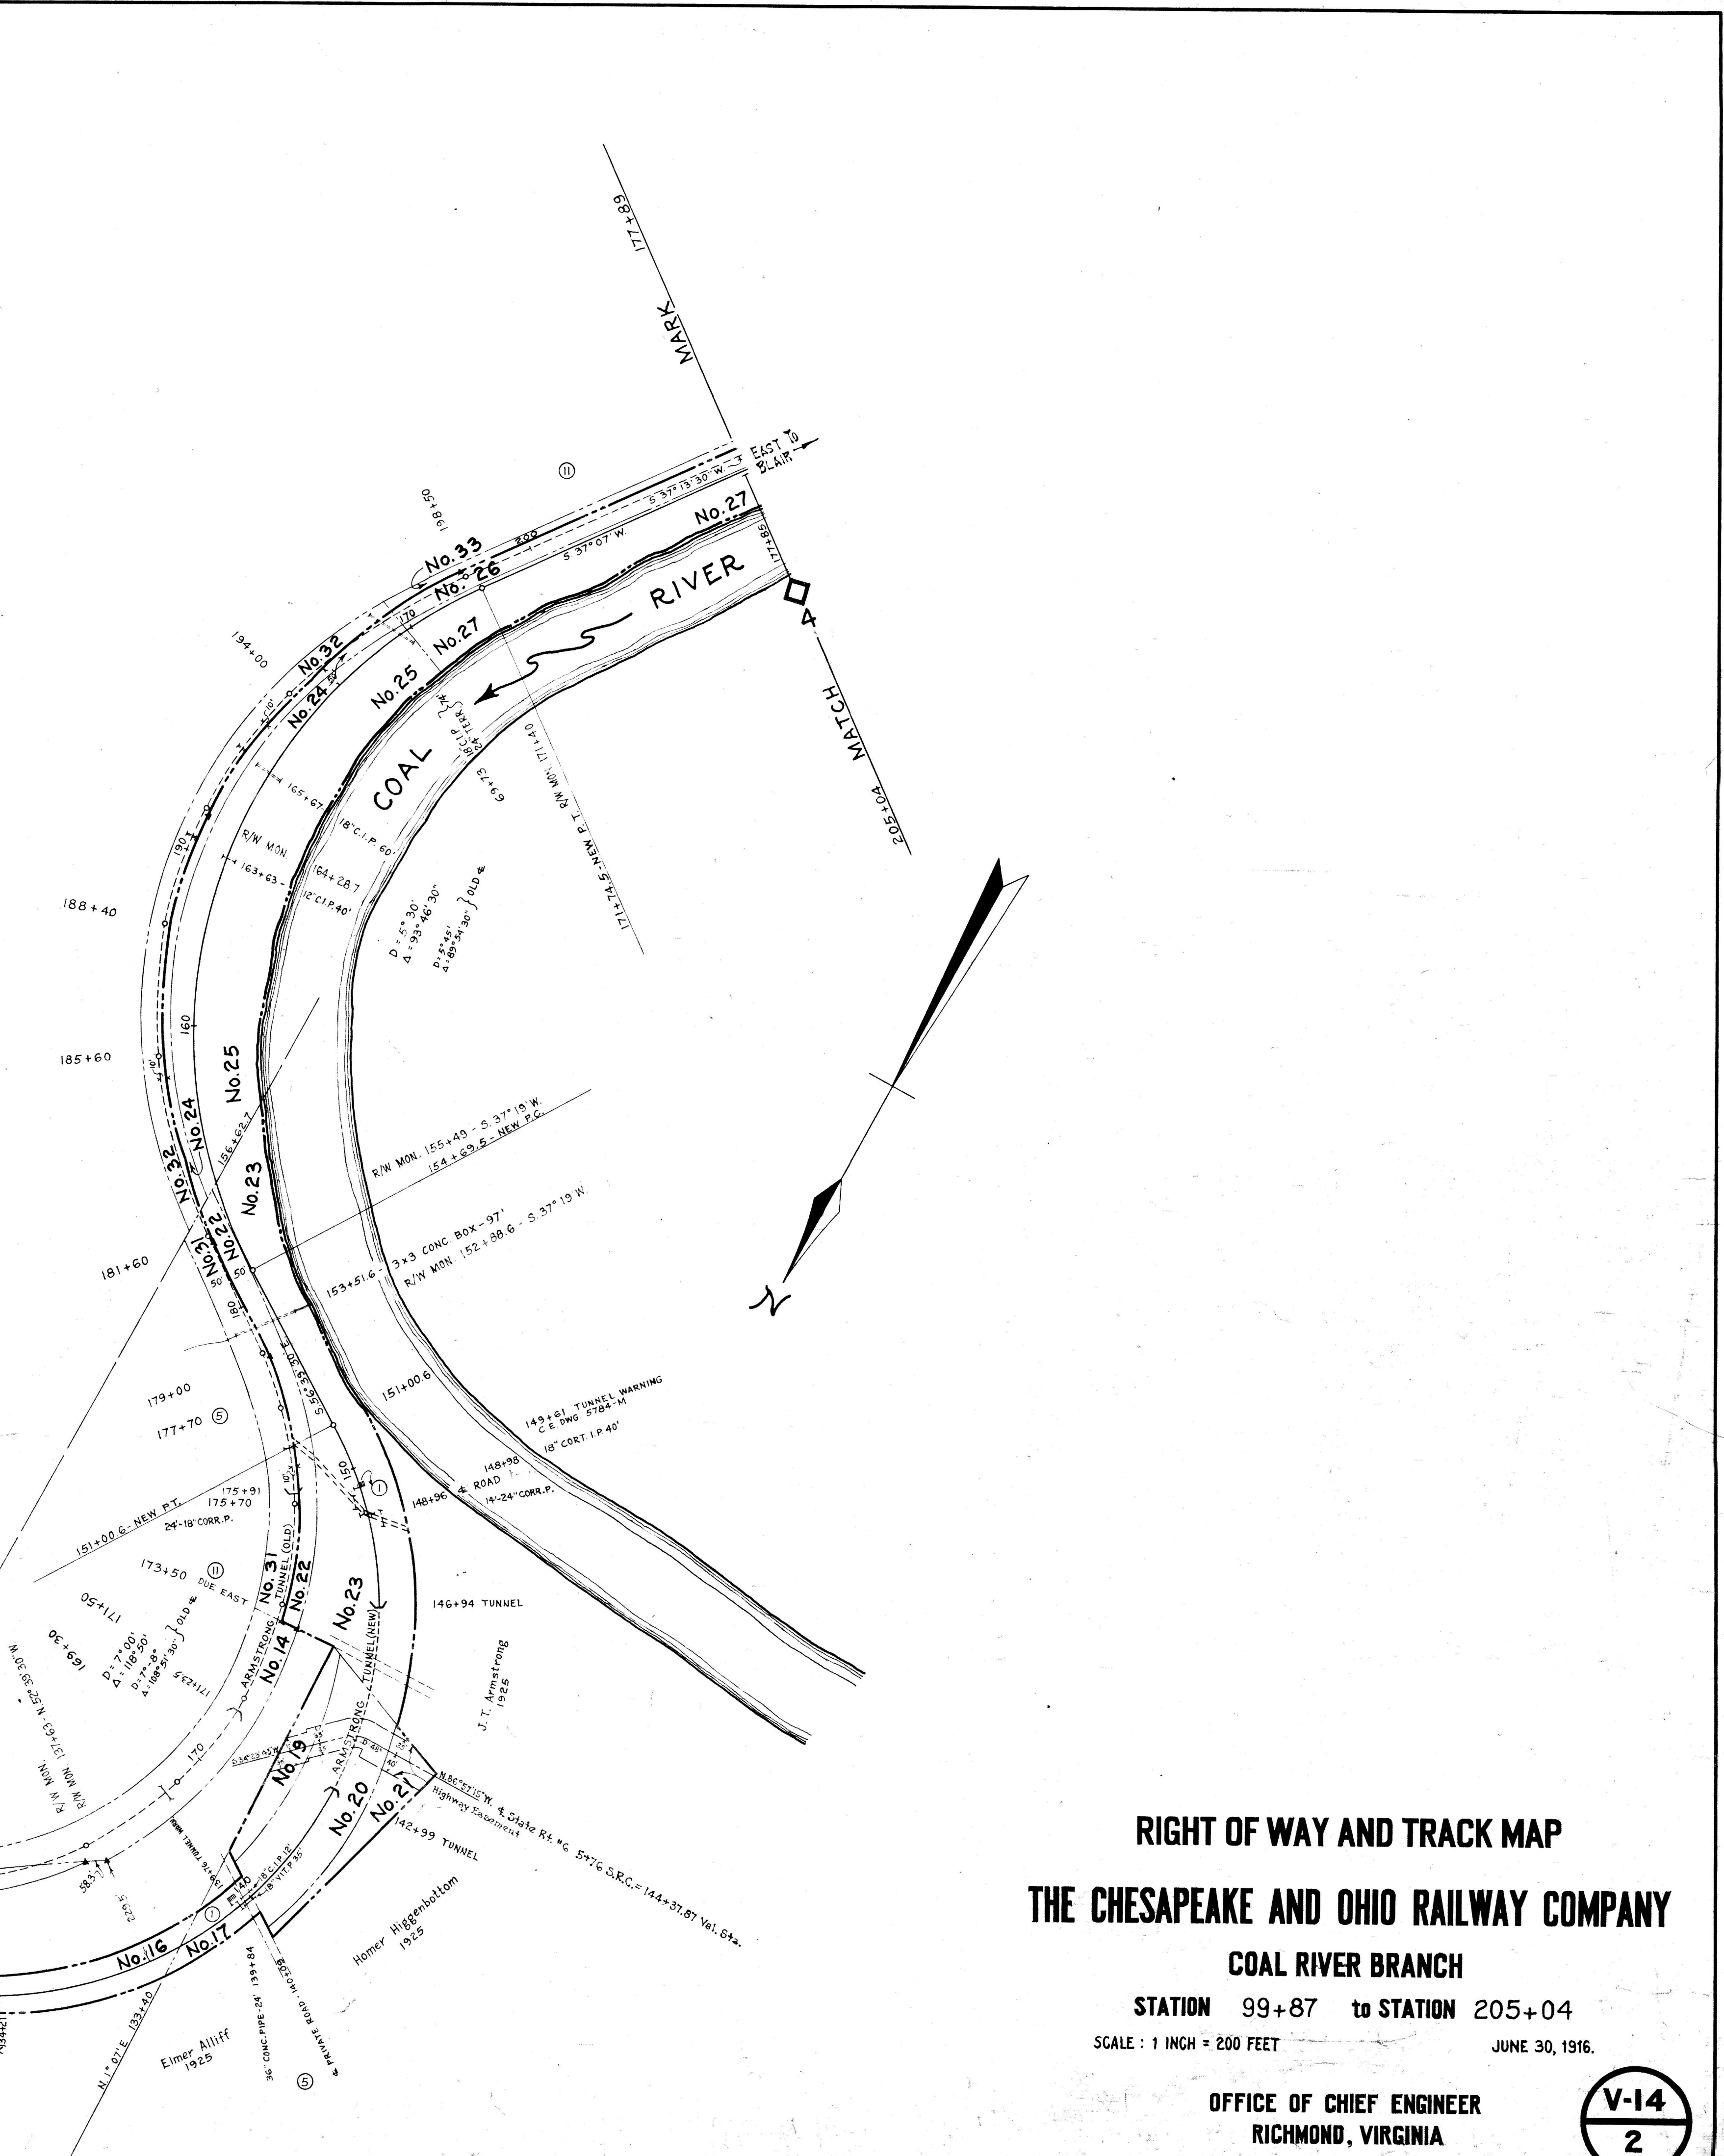

NO.	REVISION	REFERENCE	DATE PLOTTED	A.F.E.	BY
1.	Tunnel Warnings	C.E. Dwg. 5784-M	7-16-23	85	-
2.	Spur: St. Albans Sand & Gravel Co.	C.E. Dwg. X-3303-A	7-15-23	3329	-
3.	Trk. St. Albans Sand & Gravel Co.	C.E. Dwg. X-3303-A	12-13-23	3329	-
4.	Easements granted Govt. for Floodage	Kanawha Dist. Deed 985	5-27-38	-	C.V.L.
5.	Road Crossings	Field Check 1938	9-21-38	-	D.L.A.
6.	Track for St. Albans Sand Co.	C.E. Dwg. 13822-A	2-12-41	14158	DER
7.	Track Numbers	Trk. Record P. 266	5-26-42	-	J.B.N.
8.	Fence removed	R.E. File 10889	7-28-42	-	F.A.O.
9.	Alignment data added	Office Check	11-6-42	-	C.V.L.
10.	Trk. office building moved to Brannon	V-18 10/44	11-9-44	-	D.L.A.
11.	Old Armstrong Tunnel & Trks. Relined	C.E. Dwg. 14878-D	3-2-46	15616	J.B.N.
12.	Land sold to River Bend Land Co.	C.E. Dwg. 20011	6-24-48	19018	N.S.
13.	R/W Monuments Set	C.E. Dwg. 20011	8-1-49	-	N.S.
14.	Trk. 2000 Relocated	C.E.D. X-9716	10-5-49	14729	J.H.C.
15.	Corp. Line City of St. Albans	Cor. File C-49	5-7-51	-	C.L.T.
16.	St. Albans Road Crossing Trk. 46194	C.E.D. X-10509	7-19-51	20158	C.K.W.
17.	Engineers to S.C.R. & K. Ry. 51740-1	C.E. Dwg. 51740-1	3-3-52	-	H.L.A.
18.	Revise R/W lines Part 6, 7 & 8	Cor. File 10491-1-53	1-8-53	-	C.L.T.
19.	Amendment to S.C.R. & K. Ry. 24421	C.E.D. 21780-1 (dtd 881)	5-12-54	-	H.L.A.
20.	Amendment to S.C.R. & K. Ry. 24421	C.E.D. 21780-1	5-23-55	-	H.L.A.
21.	Parcel 24421 Left Adjacent Prop.	C.E. Dwg. 24421	5-9-55	-	H.L.A.
22.	Reline R/W Portion of Trk. 3228	C.E.D. 13822-B	1-10-61	24414	J.H.C.
23.	Survey of Land for Trk. 146	C.E.D. 25803 (dtd 710)	3-12-62	-	H.L.A.
24.	Property Sold-Parcels Nos. 36411	FILE 72-5, Read 985	3-13-74	-	D.L.H.

KANAWHA CO., W. VA.